


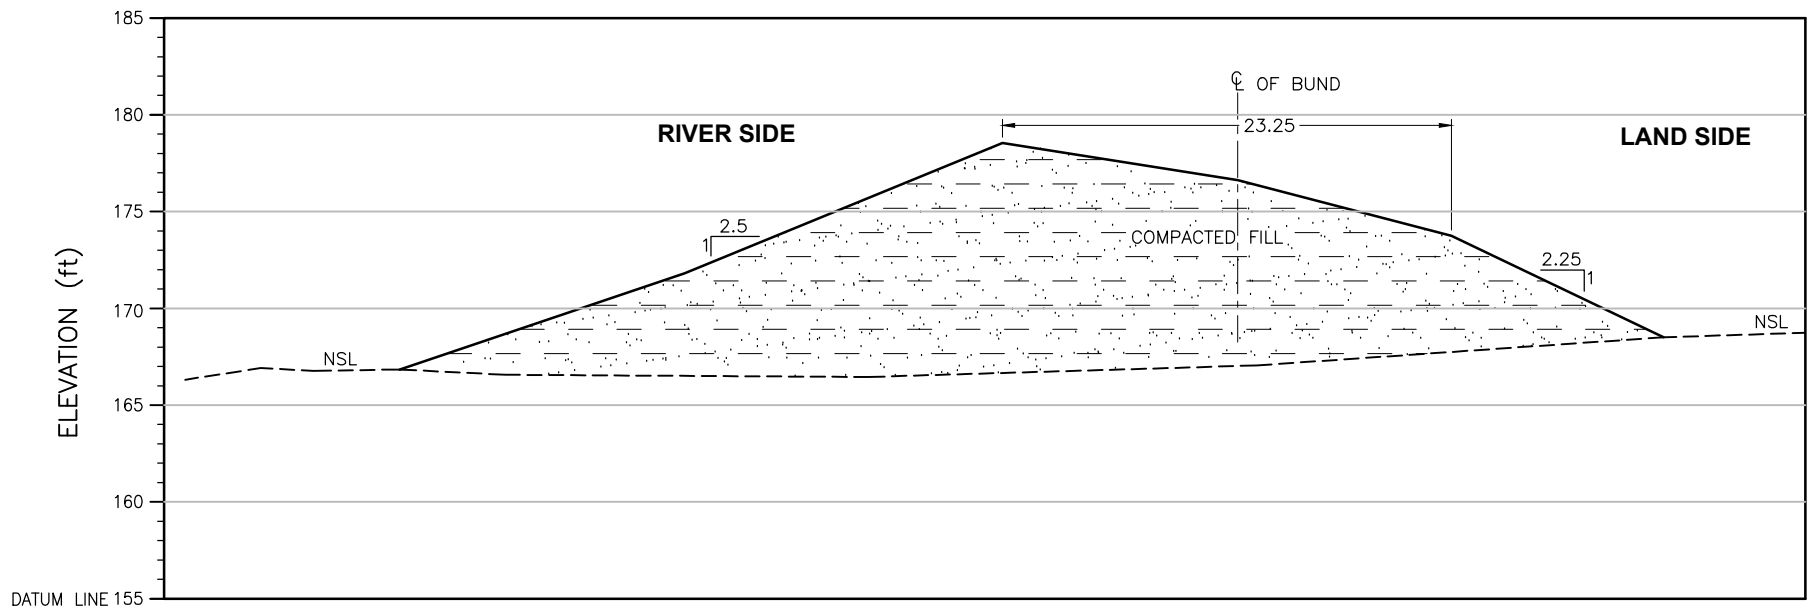

ELEVATION (ft)	166.85	171.81	178.53	176.62	173.75	168.51
DISTANCE (ft)	0.00	14.71	31.13	43.27	54.30	65.25

CROSS SECTION

LEGEND:

STONE PICHING



COMPACTED FILL



Distance(ft)	X	Y
65.25	438084.97	3026972.56
54.30	438083.14	3026975.58
43.27	438079.92	3026976.95
31.13	438077.24	3026979.51
14.71	438073.53	3026982.88
0.00	438070.05	3026985.71

CRS: UTM42N



SHEET 1

CLIENT:  IRRIGATION DEPARTMENT GOVERNMENT OF SINDH		 SINDH RESILIENCE PROJECT SINDH IRRIGATION DEPARTMENT						DRAWN	AA	IRRIGATION DEPARTMENT FAIZ NAHAR BUND MILE 43-3 TO 48-4 FIRST DEFENCE LINE Faiz Nahar Bund 1/3		
								CHECKED				
								RECOMMENDED				
			REV.	DATE	DESCRIPTION	BY	CKD.	APPR.	APPROVED	DATE	DWG. NO.	REV. 0