


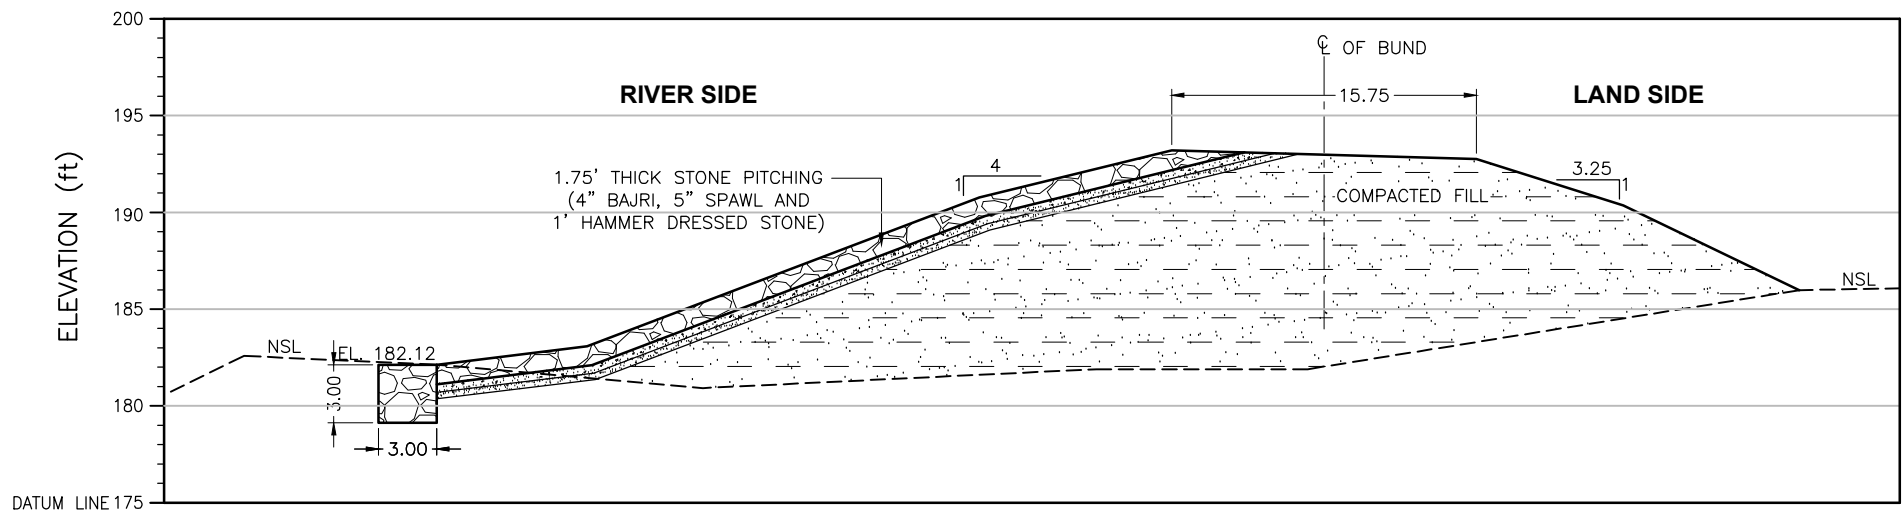

ELEVATION	(ft)	182.12	183.07	190.74	193.17	192.72	190.33	185.96
DISTANCE	(ft)	0.00	7.77	28.03	37.94	53.66	61.25	70.34

CROSS SECTION

Distance (ft)	X	Y
70.34	450506.55	3054513.75
61.25	450504.12	3054515.11
53.66	450501.79	3054515.57
37.94	450496.83	3054516.44
28.03	450494.45	3054518.36
7.77	450489.16	3054521.58
0.00	450486.97	3054522.48

CRS: UTM42N

LEGEND:

STONE PICHTING



COMPACTED FILL



SHEET 3

CLIENT:  IRRIGATION DEPARTMENT GOVERNMENT OF SINDH		 SINDH RESILIENCE PROJECT SINDH IRRIGATION DEPARTMENT							DRAWN	AA	IRRIGATION DEPARTMENT FARIDABAD BUND MILE 0-0 TO 12-0 FIRST DEFENCE LINE Faridabad Bund 7/5		DATE	DWG. NO.	REV. 0
									CHECKED						
									RECOMMENDED						
			REV.	DATE	DESCRIPTION	BY	CKD.	APPR.	APPROVED						