


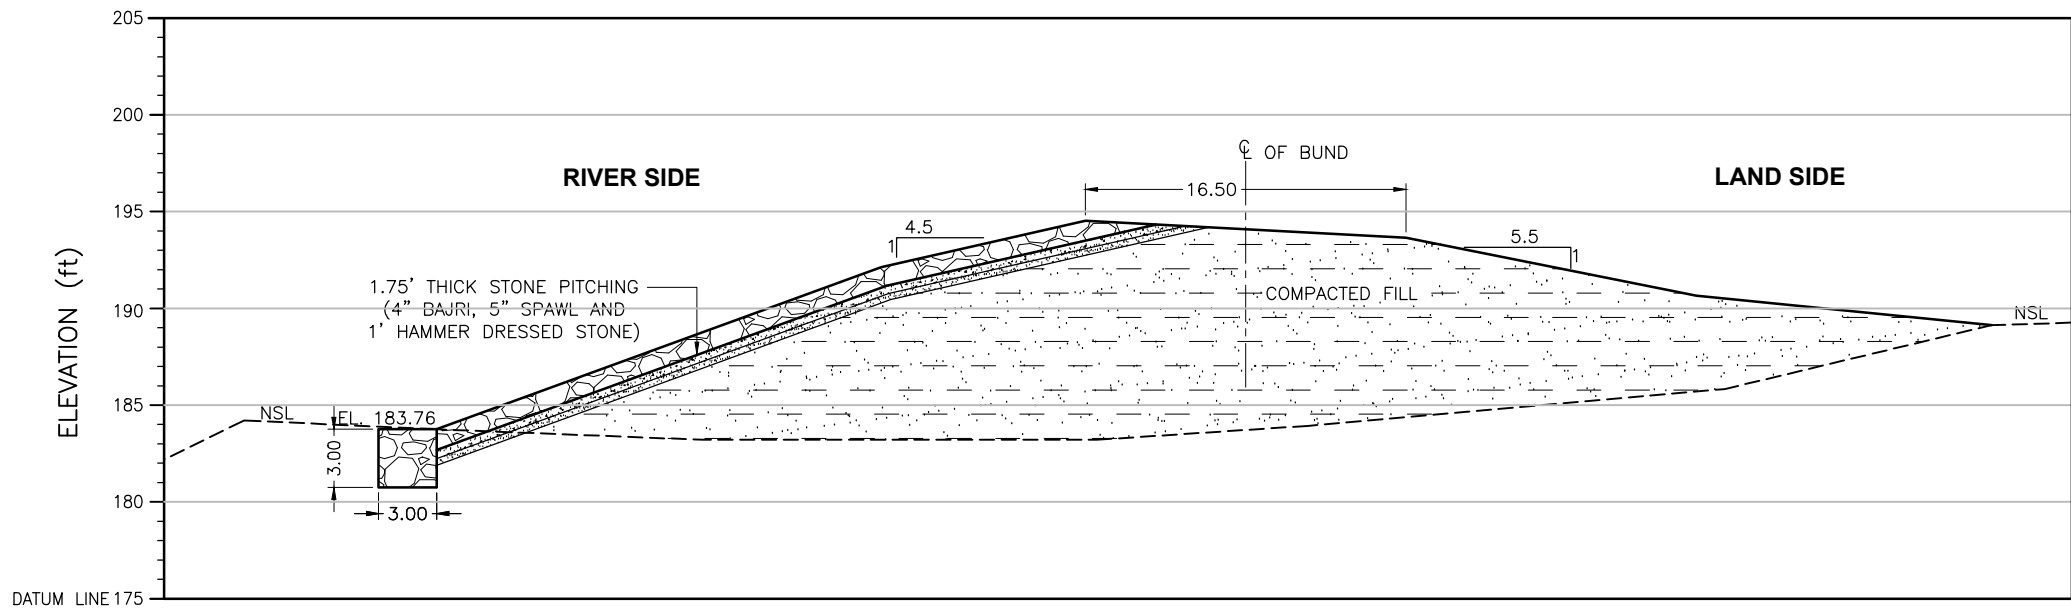

ELEVATION	(ft)	183.76	192.13	194.52	193.64	190.66	189.13
DISTANCE	(ft)	0.00	22.94	33.48	50.03	65.01	80.27

CROSS SECTION

Distance(ft)	X	Y
80.27	453429.25	3056171.50
65.01	453431.69	3056176.30
50.03	453431.34	3056180.85
33.48	453430.94	3056185.89
22.94	453430.73	3056189.12
0.00	453429.31	3056195.97


CRS: UTM42N

LEGEND:

STONE PICTING



COMPACTED FILL

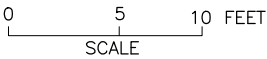

SHEET 2

CLIENT:



IRRIGATION DEPARTMENT
GOVERNMENT OF SINDH



SINDH RESILIENCE PROJECT
SINDH IRRIGATION DEPARTMENT

							DRAWN	AA
							CHECKED	
							RECOMMENDED	
REV.	DATE	DESCRIPTION	BY	CKD.	APPR.	APPROVED		

IRRIGATION DEPARTMENT
FARIDABAD BUND MILE 0-0 TO 12-0 FIRST DEFENCE LINE
Faridabad Bund 5/2

DATE	DWG. NO.	REV. 0
------	----------	-----------