


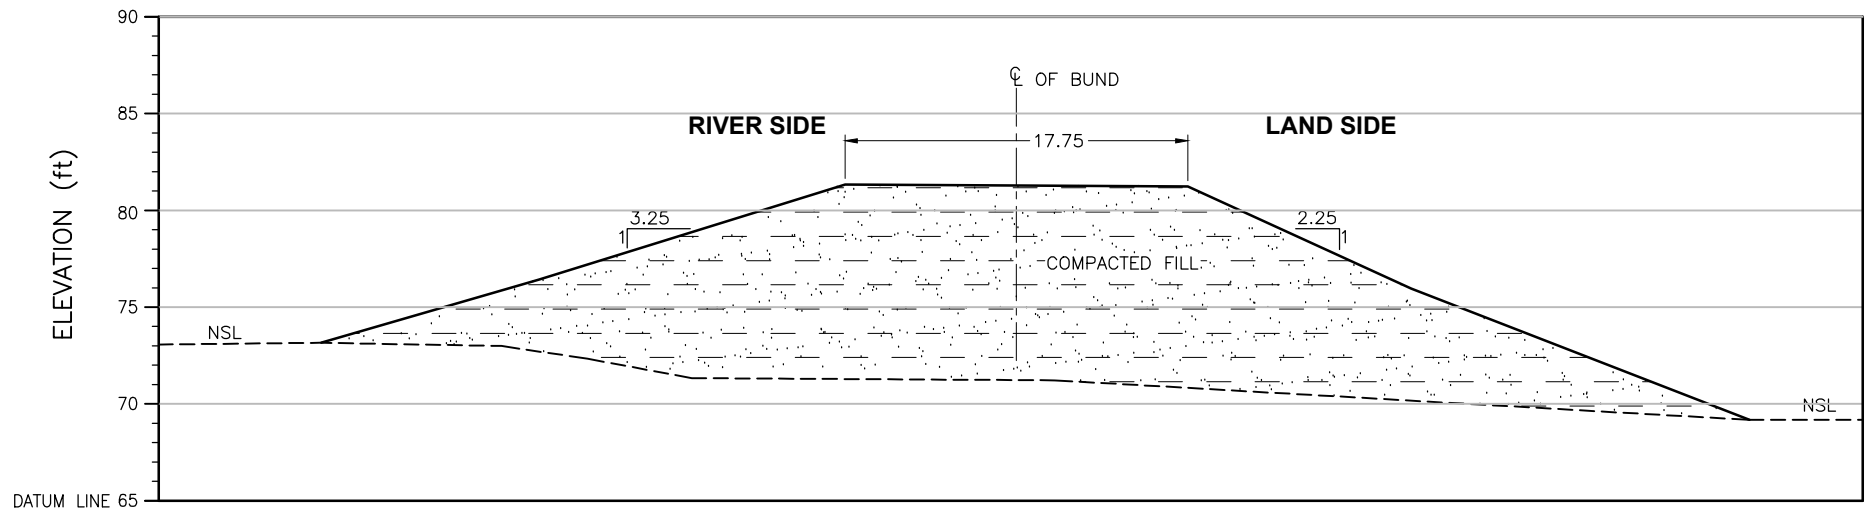

ELEVATION	(ft)	73.16	76.42	81.33	81.22	75.95	69.18
DISTANCE	(ft)	0.00	11.25	27.04	44.74	56.27	73.73

CROSS SECTION

Distance(ft)	X	Y
73.73	442641.18	2833589.82
56.27	442635.87	2833589.03
44.74	442632.60	2833587.70
27.04	442627.30	2833586.58
11.25	442622.66	2833585.28
0.00	442619.45	2833584.07


CRS: UTM42N

LEGEND:

STONE PIGHTING



COMPACTED FILL

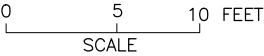

CLIENT:



IRRIGATION DEPARTMENT
GOVERNMENT OF SINDH



SINDH RESILIENCE PROJECT
SINDH IRRIGATION DEPARTMENT

							DRAWN	AA
							CHECKED	
							RECOMMENDED	
REV.	DATE	DESCRIPTION	BY	CKD.	APPR.	APPROVED		

IRRIGATION DEPARTMENT
S.M. BUND MILE 142-2 TO 172-0 FIRST DEFENCE LINE
SM BUND 23/0

DATE	DWG. NO.	REV. 0
------	----------	-----------