


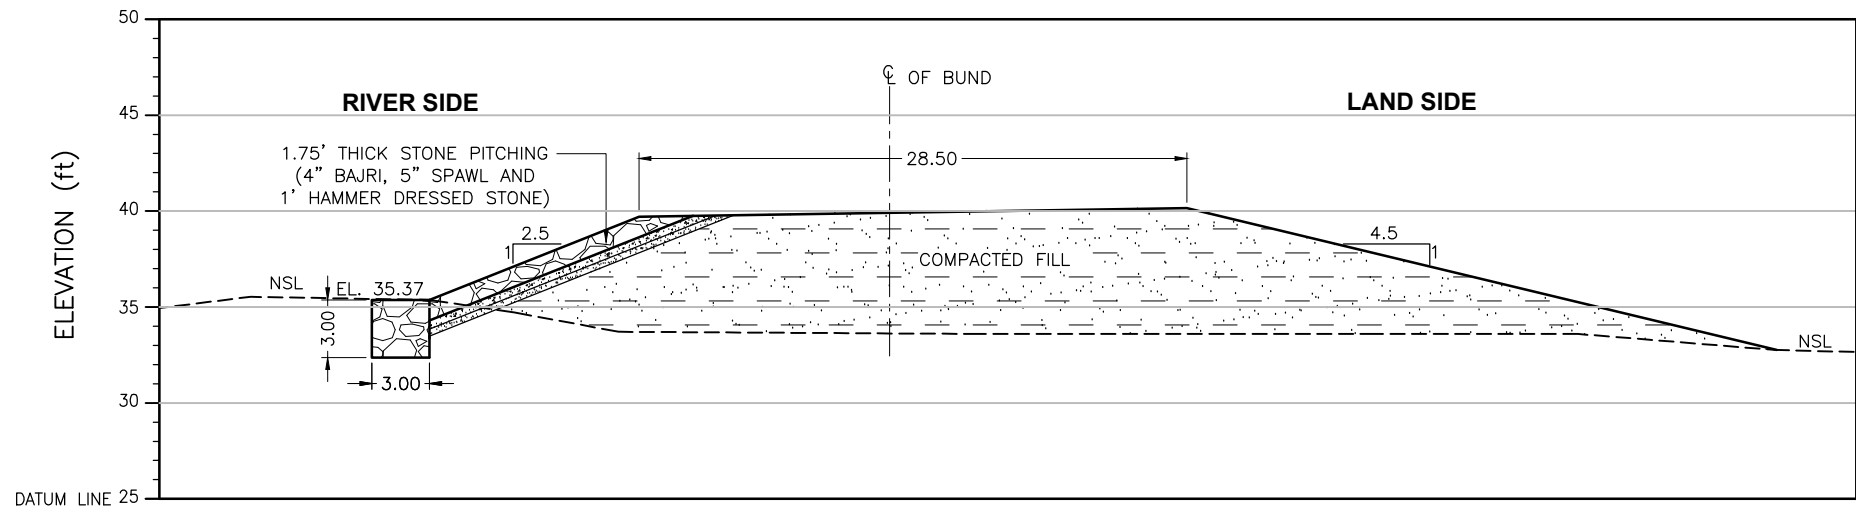

R.L	(ft)	35.37	39.70	40.16	32.76
DISTANCE	(ft)	0.00	10.90	39.44	70.14


CROSS SECTION

Distance(ft)	X	Y
70.14	391322.957	2727883.94
39.44	391332.254	2727885.22
10.90	391340.814	2727886.92
0.00	391343.931	2727888.08


CRS: UTM42N

LEGEND:

STONE PICHTING

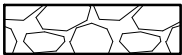

COMPACTED FILL

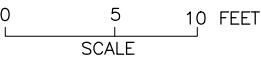

CLIENT:



IRRIGATION DEPARTMENT
GOVERNMENT OF SINDH



SINDH RESILIENCE PROJECT
SINDH IRRIGATION DEPARTMENT

							DRAWN	AA
							CHECKED	
							RECOMMENDED	
REV.	DATE	DESCRIPTION	BY	CKD.	APPR.	APPROVED		

IRRIGATION DEPARTMENT
PANNA BAGHAR BUND
PB Bund Mile 13/5

DATE	DWG. NO.	REV. 0
------	----------	-----------