


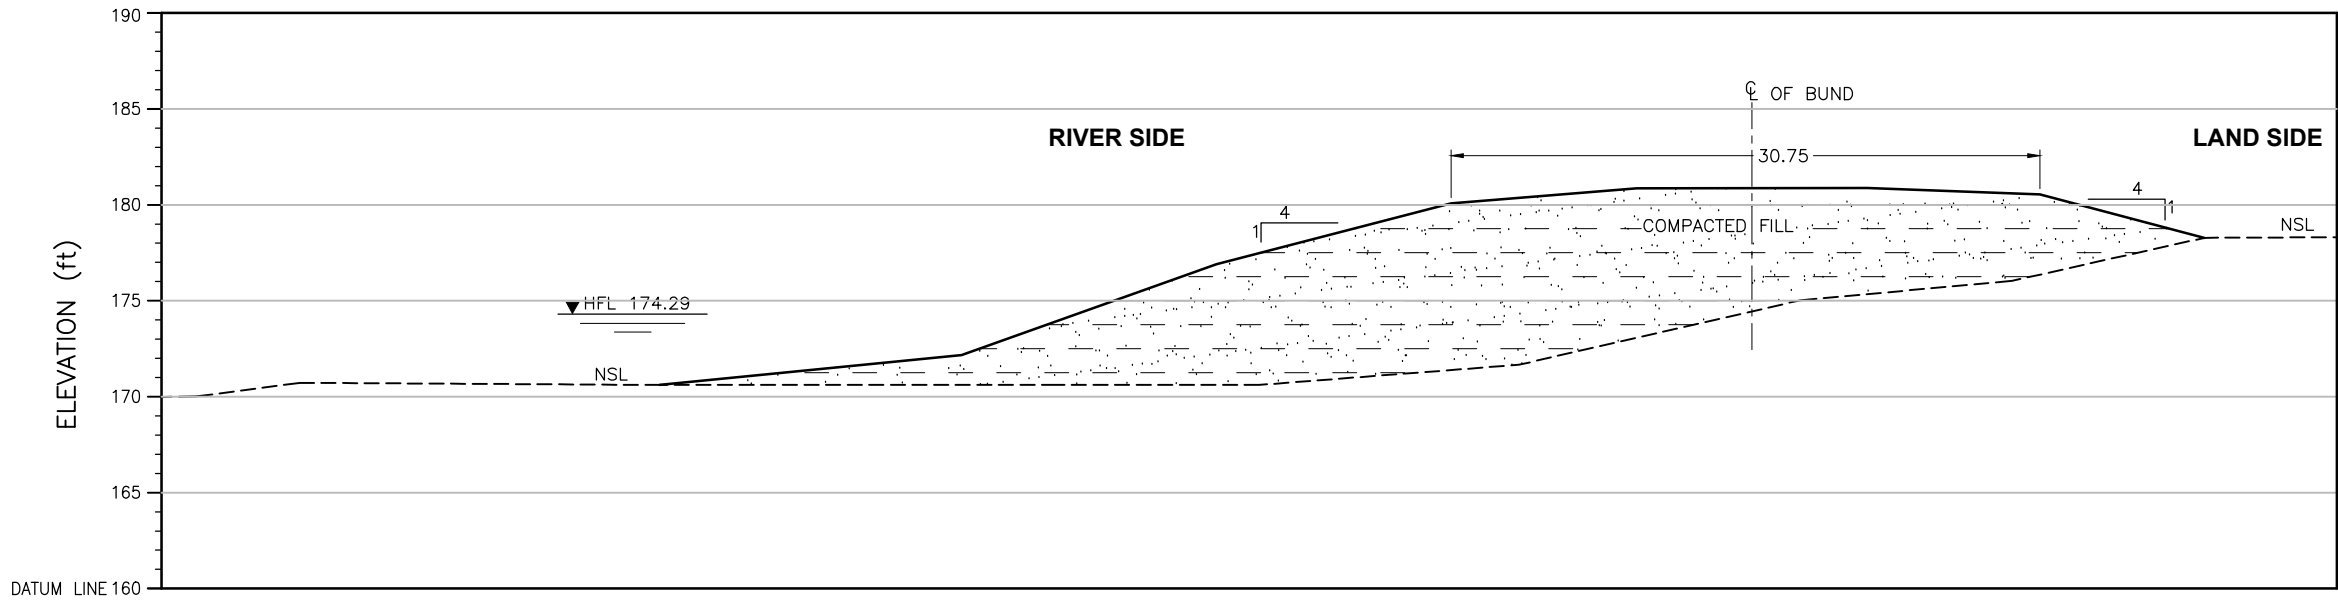


ELEVATION	(ft)	170.61	172.17	176.89	180.06	180.85	180.85	180.52	178.26
DISTANCE	(ft)	0.00	15.73	29.01	41.22	50.88	62.90	71.88	80.45

CROSS SECTION

LEGEND:

STONE PICTING

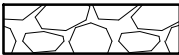


COMPACTED FILL



Distance(ft)	X	Y
80.45	427655.25	3046937.68
71.88	427657.84	3046938.01
62.90	427660.58	3046938.17
50.88	427664.28	3046938.06
41.22	427667.12	3046939.17
29.01	427670.92	3046938.67
15.73	427674.91	3046939.38
0	427679.66	3046940.05

CRS: UTM42N

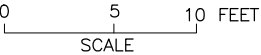

NOTE:
THE HFL HAS BEEN ESTIMATED BASED ON THE SINDH BUND MANUAL
AND IS YET TO BE VALIDATED BY HISTORIC OBSERVATION.

SHEET 1

CLIENT:  IRRIGATION DEPARTMENT GOVERNMENT OF SINDH		 SINDH RESILIENCE PROJECT SINDH IRRIGATION DEPARTMENT						DRAWN	AA	IRRIGATION DEPARTMENT LARKANA SEHWAN BUND MILE 0-0 TO 0-3 LARKANA SEHWAN BUND 0/2			
									CHECKED				
									RECOMMENDED				
			REV.	DATE	DESCRIPTION	BY	CKD.	APPR.	APPROVED		DATE	DWG. NO.	REV.
								MARCH, 2023	SRP/Larkana Sehwan Bund/CS/01	0			