


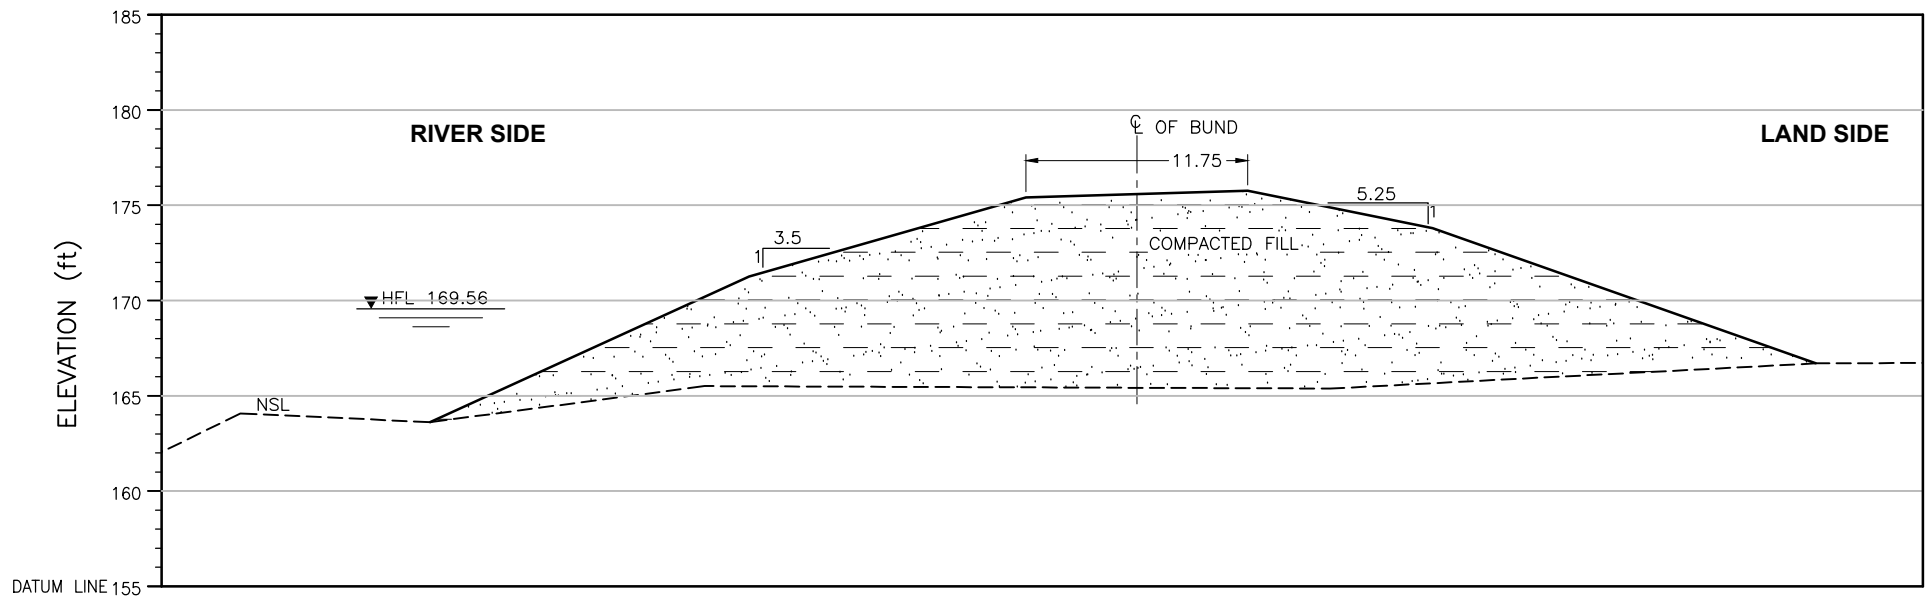

|           |      |        |        |        |        |        |        |
|-----------|------|--------|--------|--------|--------|--------|--------|
| ELEVATION | (ft) | 163.62 | 171.25 | 175.39 | 175.73 | 173.78 | 166.69 |
| DISTANCE  | (ft) | 0.00   | 16.73  | 31.26  | 42.88  | 52.58  | 72.66  |

CROSS SECTION

LEGEND:

STONE PICHTING




COMPACTED FILL



| Distance(ft) | X         | Y          |
|--------------|-----------|------------|
| 72.66        | 424247.02 | 3042773.73 |
| 52.58        | 424253.00 | 3042772.12 |
| 42.88        | 424255.94 | 3042771.88 |
| 31.26        | 424259.51 | 3042771.88 |
| 16.73        | 424264.07 | 3042772.17 |
| 0.00         | 424268.96 | 3042770.74 |

CRS: UTM42N

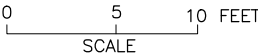

NOTE:  
THE HFL HAS BEEN ESTIMATED BASED ON THE SINDH BUND MANUAL  
AND IS YET TO BE VALIDATED BY HISTORIC OBSERVATION.

SHEET 1

CLIENT:



IRRIGATION DEPARTMENT  
GOVERNMENT OF SINDH



SINDH RESILIENCE PROJECT  
SINDH IRRIGATION DEPARTMENT

|      |      |             |    |      |       |          |             |    |
|------|------|-------------|----|------|-------|----------|-------------|----|
|      |      |             |    |      |       |          | DRAWN       | AA |
|      |      |             |    |      |       |          | CHECKED     |    |
|      |      |             |    |      |       |          | RECOMMENDED |    |
| REV. | DATE | DESCRIPTION | BY | CKD. | APPR. | APPROVED |             |    |

|                                                                                                |  |  |                     |                                            |           |
|------------------------------------------------------------------------------------------------|--|--|---------------------|--------------------------------------------|-----------|
| IRRIGATION DEPARTMENT<br>MAHAR WADA LOOP BUND MILE 0-0 TO 4-2<br>Mahar Wada Loop Bund mile 1/7 |  |  | DATE<br>MARCH, 2023 | DWG. NO.<br>SRP/Mahar Wada Loop Bund/CS/01 | REV.<br>0 |
|------------------------------------------------------------------------------------------------|--|--|---------------------|--------------------------------------------|-----------|