


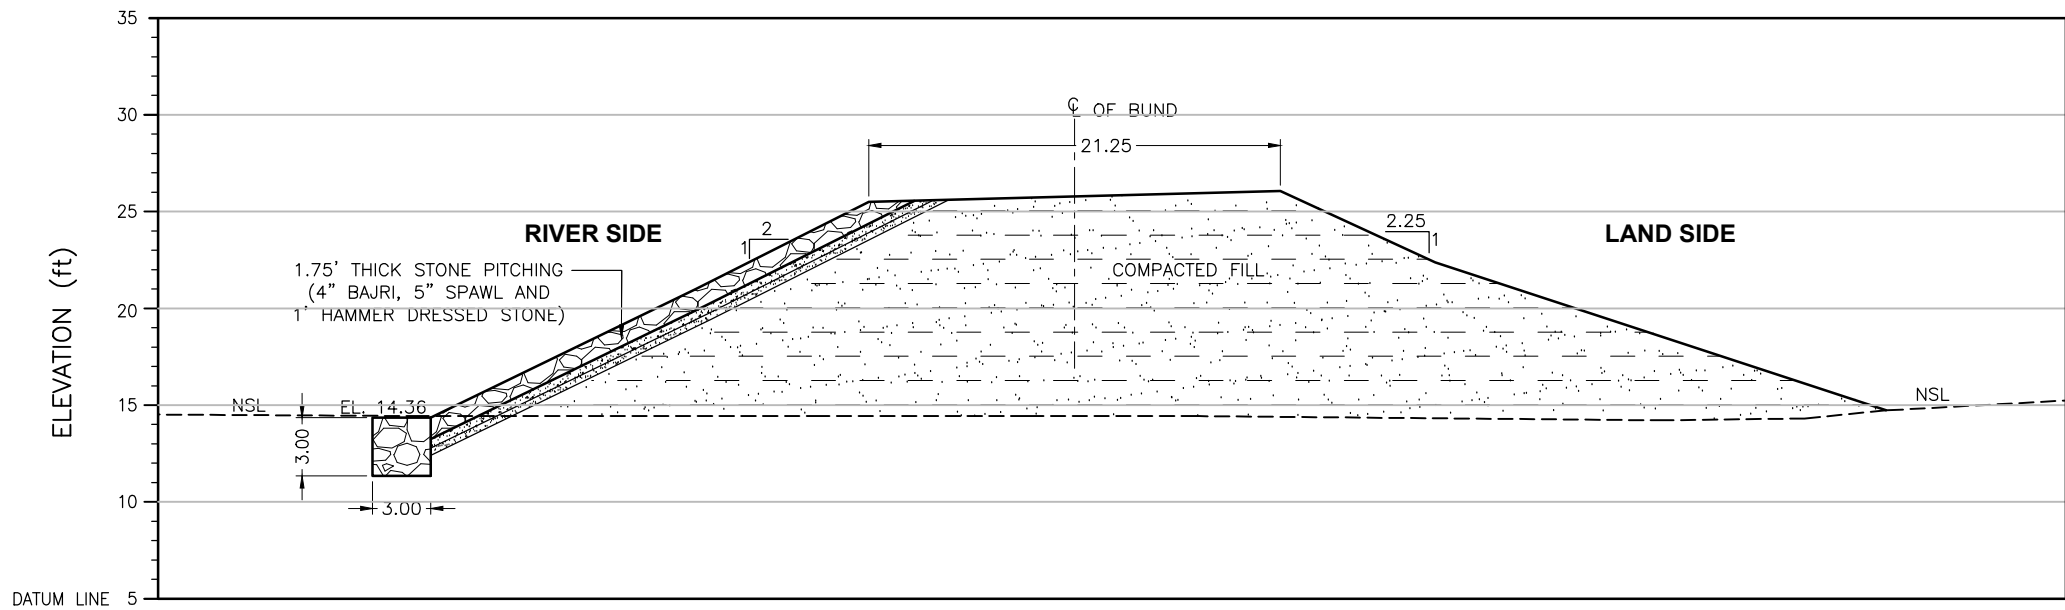

R.L	(ft)	14.36	21.00	25.49	26.05	22.37	14.74
DISTANCE	(ft)	0.00	13.69	22.61	43.86	51.85	75.12


CROSS SECTION

Distance (ft)	X	Y
75.12	373389.724	2686733.249
51.85	373394.234	2686727.74
43.86	373396.521	2686726.271
22.61	373399.191	2686720.33
13.69	373400.585	2686717.993
0.00	373402.899	2686714.522

CRS: UTM42N

LEGEND:

STONE PICTING	
COMPACTED FILL	

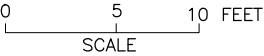

CLIENT:  IRRIGATION DEPARTMENT GOVERNMENT OF SINDH		 SINDH RESILIENCE PROJECT SINDH IRRIGATION DEPARTMENT						DRAWN	AA	IRRIGATION DEPARTMENT INDO BUND X6 INDO BUND 5/0 MILES		
								CHECKED				
								RECOMMENDED				
			REV.	DATE	DESCRIPTION	BY	CKD.	APPR.	APPROVED	DATE	DWG. NO.	REV. 0