


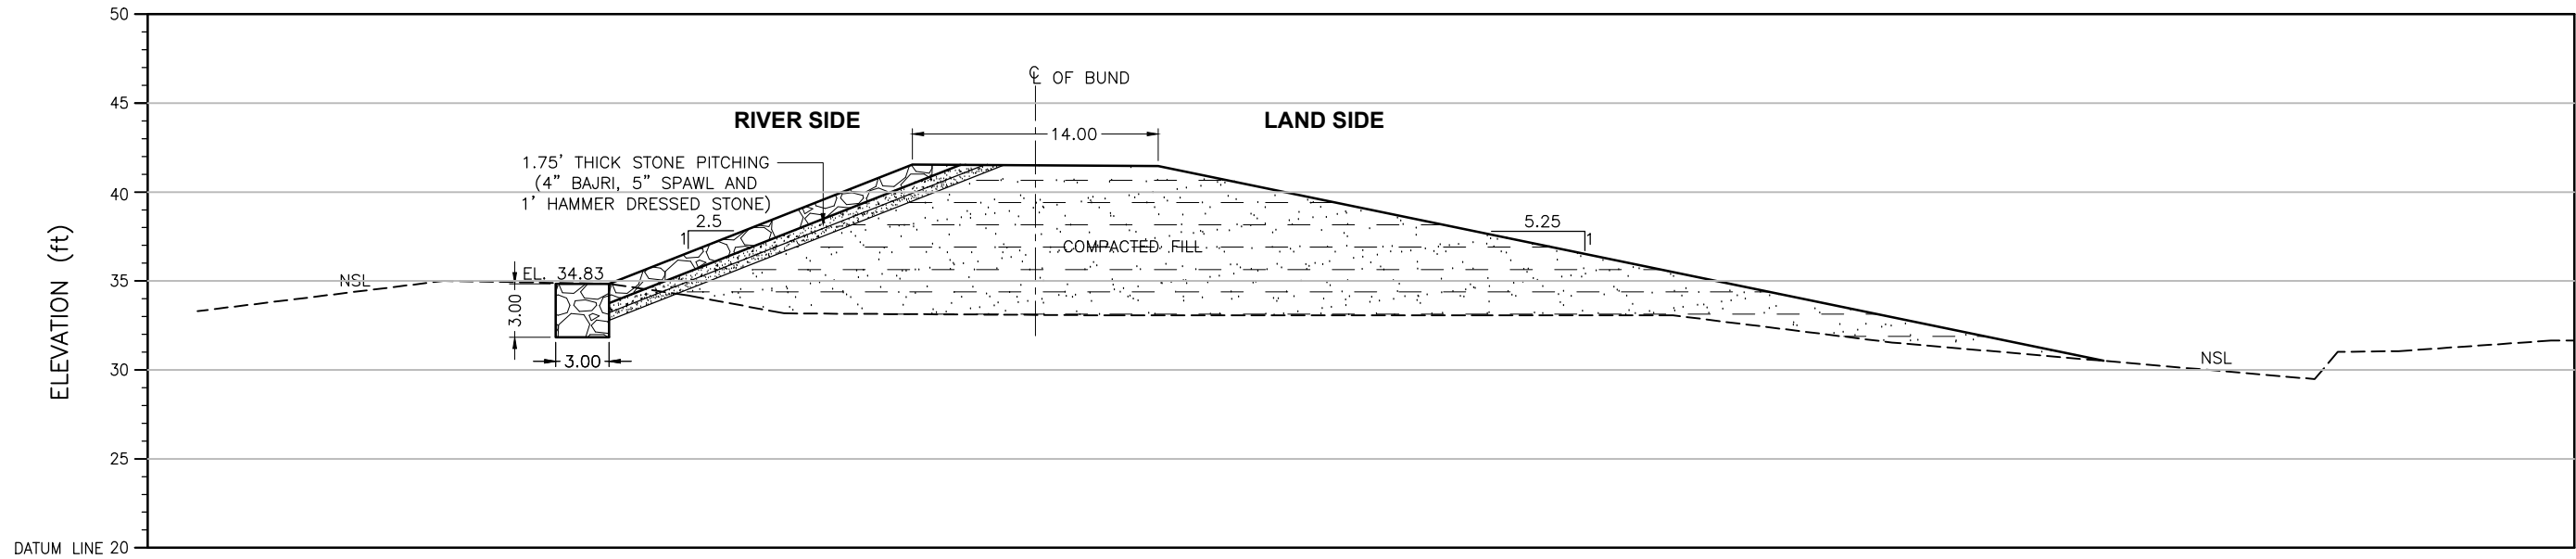

R.L	(ft)	34.83	41.53	41.45	30.51
DISTANCE	(ft)	0.00	17.04	30.86	83.98

CROSS SECTION

Distance (ft)	X	Y
0.00	391298.237	2724425.66
17.04	391299.392	2724420.595
30.86	391301.498	2724416.838
83.98	391305.552	2724401.131


CRS: UTM42N

LEGEND:

STONE PICHING



COMPACTED FILL

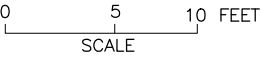

SHEET 1

CLIENT:  IRRIGATION DEPARTMENT GOVERNMENT OF SINDH		 SINDH RESILIENCE PROJECT SINDH IRRIGATION DEPARTMENT							DRAWN	AA	IRRIGATION DEPARTMENT BAHGARUCHITO BUND X2 B.U BUND 1/6 Miles			
										CHECKED				
										RECOMMENDED				
			REV.	DATE	DESCRIPTION	BY	CKD.	APPR.	APPROVED		DATE	DWG. NO.		REV.