


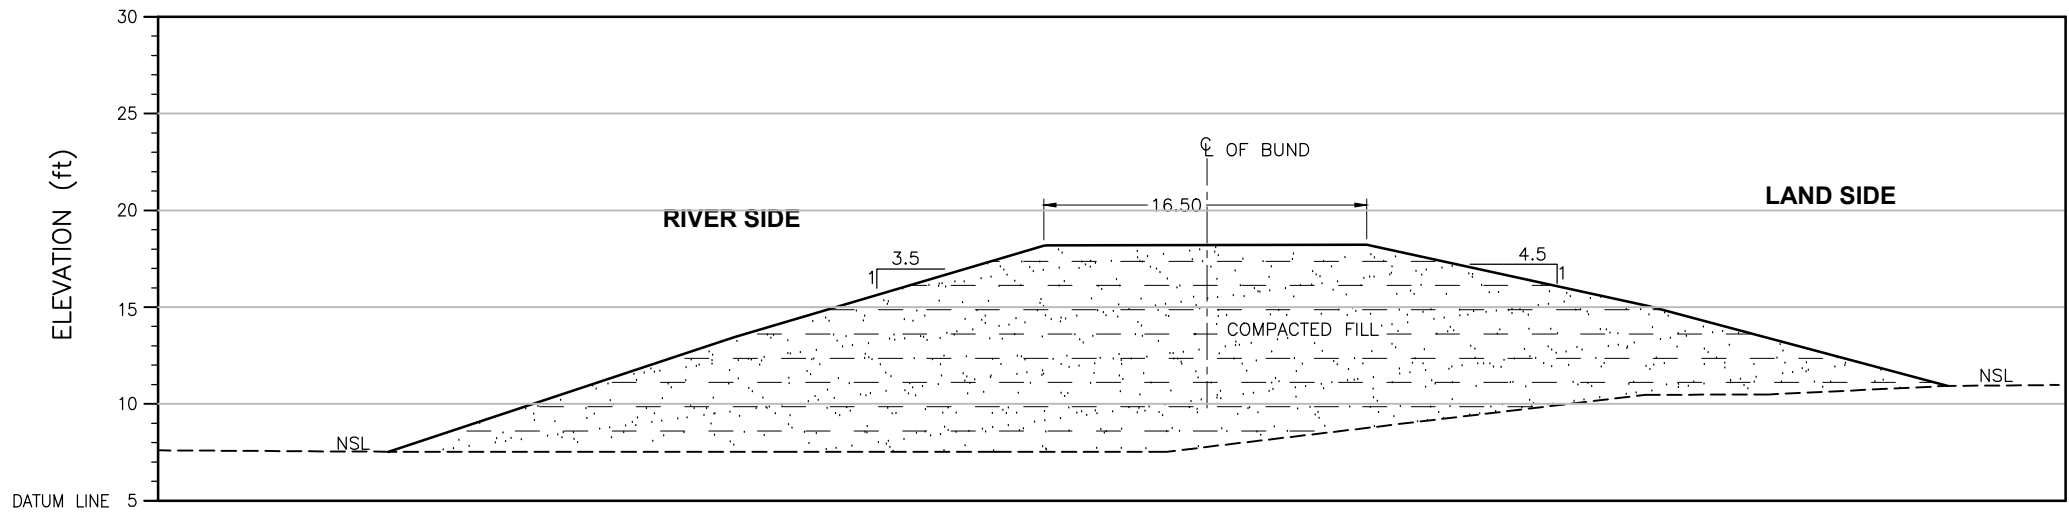

R.L	(ft)	7.54	13.45	18.16 18.18	18.22	15.04	10.94
DISTANCE	(ft)	0.00	17.85	33.83 34.01	50.51	65.07	80.48

CROSS SECTION

Distance (ft)	X	Y
80.48	364090.886	2677493.261
65.07	364090.48	2677488.572
50.51	364089.357	2677484.25
34.01	364088.781	2677479.254
33.83	364088.99	2677479.168
17.85	364087.916	2677474.397
0.00	364087.353	2677468.987

CRS: UTM42N

LEGEND:

STONE PICHTING



COMPACTED FILL



SHEET 5

CLIENT:



IRRIGATION DEPARTMENT
GOVERNMENT OF SINDH



SINDH RESILIENCE PROJECT
SINDH IRRIGATION DEPARTMENT

							DRAWN	AA
							CHECKED	
							RECOMMENDED	
REV.	DATE	DESCRIPTION	BY	CKD.	APPR.	APPROVED		

IRRIGATION DEPARTMENT
INDO BUND
X9 INDO BUND 14/0 MILES

DATE	DWG. NO.	REV. 0
------	----------	-----------