


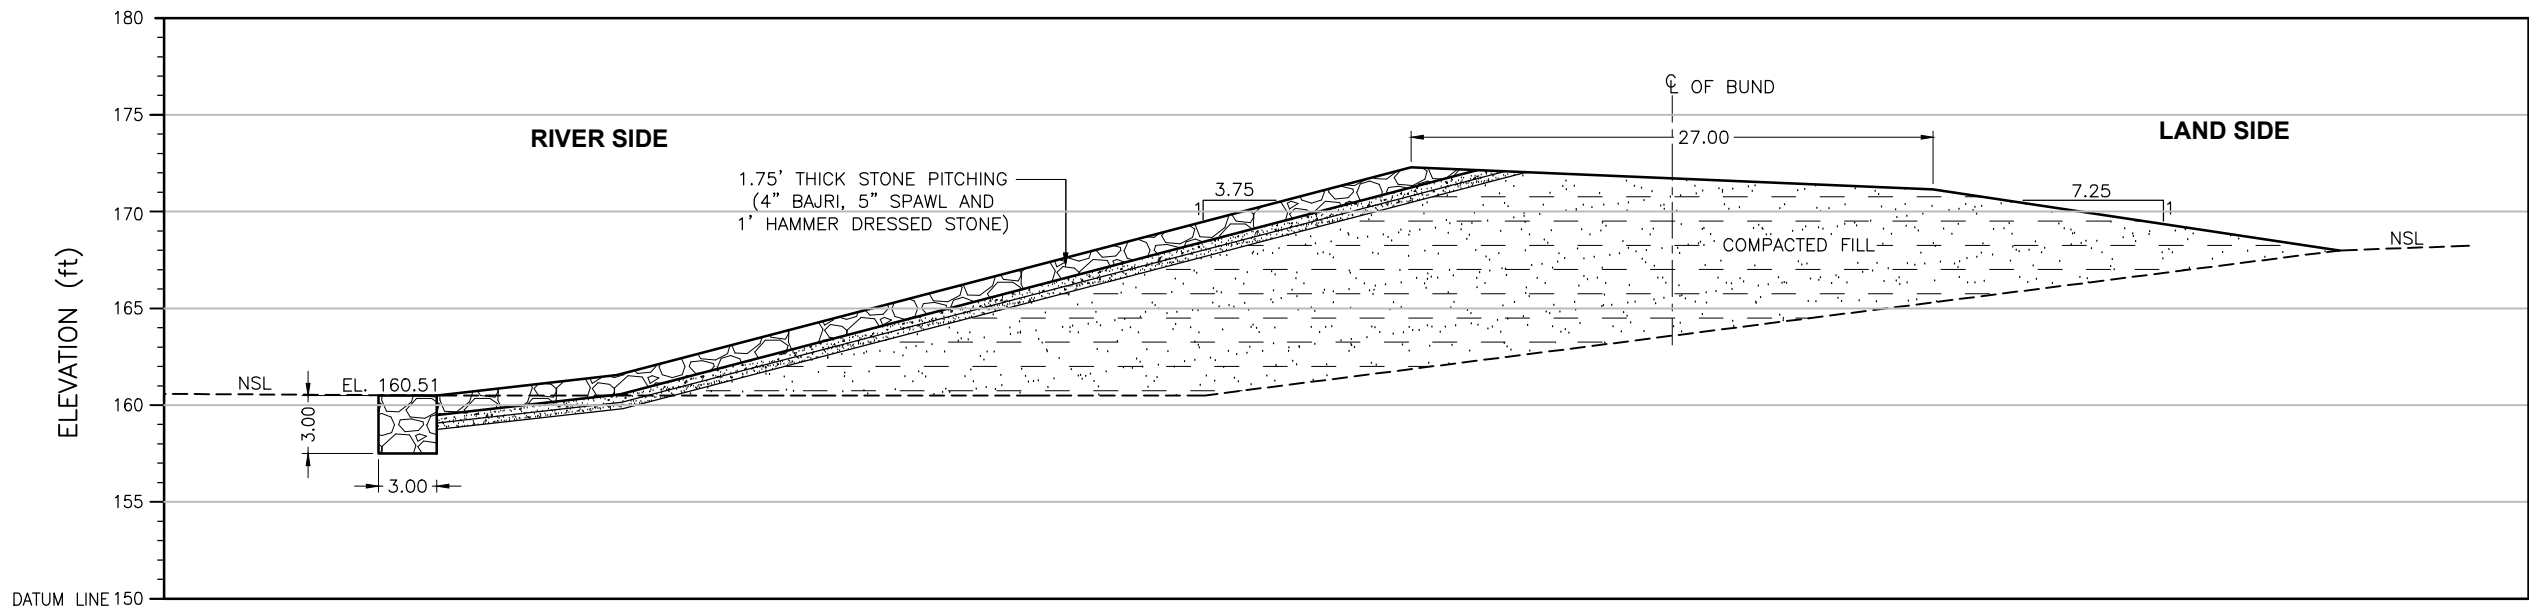

ELEVATION	(ft)	160.51	161.56	168.20	172.28	171.14	167.99
DISTANCE	(ft)	0.00	9.30	34.72	50.31	77.26	98.23

CROSS SECTION

Distance(ft)	X	Y
98.23	434841.72	3017405.07
77.26	434836.46	3017408.95
50.31	434830.66	3017414.83
34.72	434827.91	3017418.71
9.30	434823.12	3017424.80
0.00	434821.31	3017426.98

CRS: UTM42N

LEGEND:

STONE PICHTING



COMPACTED FILL



SHEET 2

CLIENT:



IRRIGATION DEPARTMENT
GOVERNMENT OF SINDH



SINDH RESILIENCE PROJECT
SINDH IRRIGATION DEPARTMENT

						DRAWN	AA
						CHECKED	
						RECOMMENDED	
REV.	DATE	DESCRIPTION	BY	CKD.	APPR.	APPROVED	

IRRIGATION DEPARTMENT
GIRKINO BUND MILE 48-4 TO 53-3 FIRST DEFENCE LINE
Girkino Bund 3/4

DATE	DWG. NO.	REV. 0
------	----------	-----------