


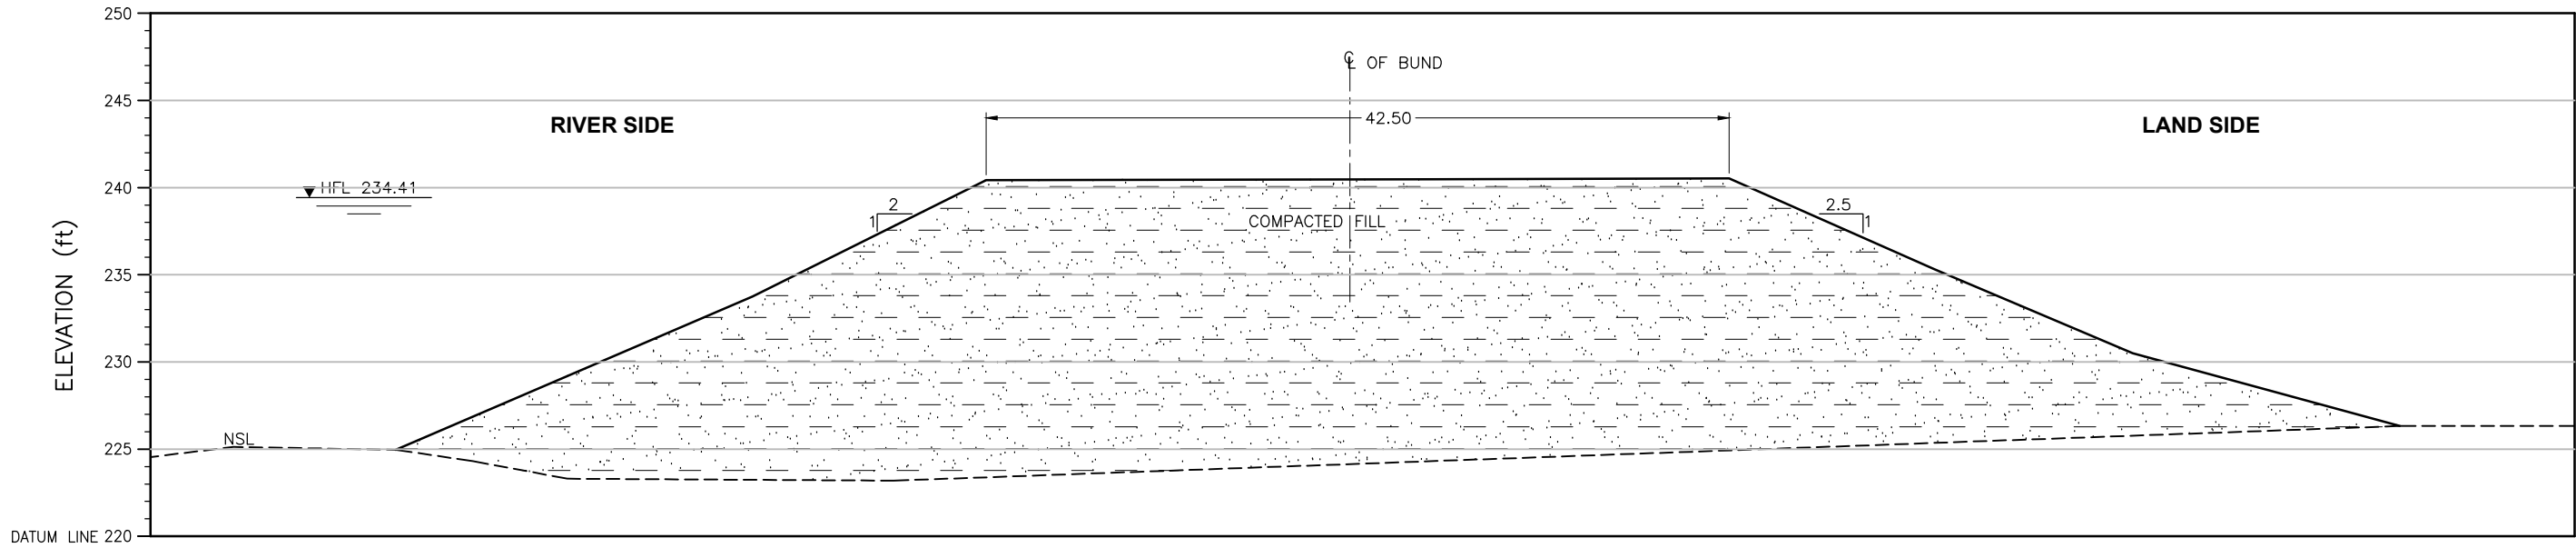

ELEVATION (ft)	224.93	233.70	240.37	240.41	240.46	235.28	230.46	226.29
DISTANCE (ft)	0.00	20.45	33.86	59.60	76.47	88.24	99.62	114.93

CROSS SECTION

Distance(ft)	X	Y
114.93	524406.04	3118524.38
99.62	524407.27	3118519.87
88.24	524408.24	3118516.54
76.47	524408.15	3118512.82
59.60	524408.50	3118507.56
33.86	524411.62	3118500.30
20.45	524412.64	3118496.35
0.00	524414.11	3118490.29


CRS: UTM42N

LEGEND:

STONE PICHING



COMPACTED FILL

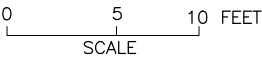

NOTE:
THE HFL HAS BEEN ESTIMATED BASED ON THE SINDH BUND MANUAL
AND IS YET TO BE VALIDATED BY HISTORIC OBSERVATION.

CLIENT:  IRRIGATION DEPARTMENT GOVERNMENT OF SINDH		 SINDH RESILIENCE PROJECT SINDH IRRIGATION DEPARTMENT							DRAWN	AA	IRRIGATION DEPARTMENT HAIBAT BUND MILE 19-2 TO 17-3 FIRST DEFENCE LINE Haibat Bund 1/1			
										CHECKED				
										RECOMMENDED				
			REV.	DATE	DESCRIPTION	BY	CKD.	APPR.	APPROVED		DATE	DWG. NO.	REV.	
								MARCH, 2023	SRP/Haibat Bund Mile 19-2 To 17-3/CS/01	0				