


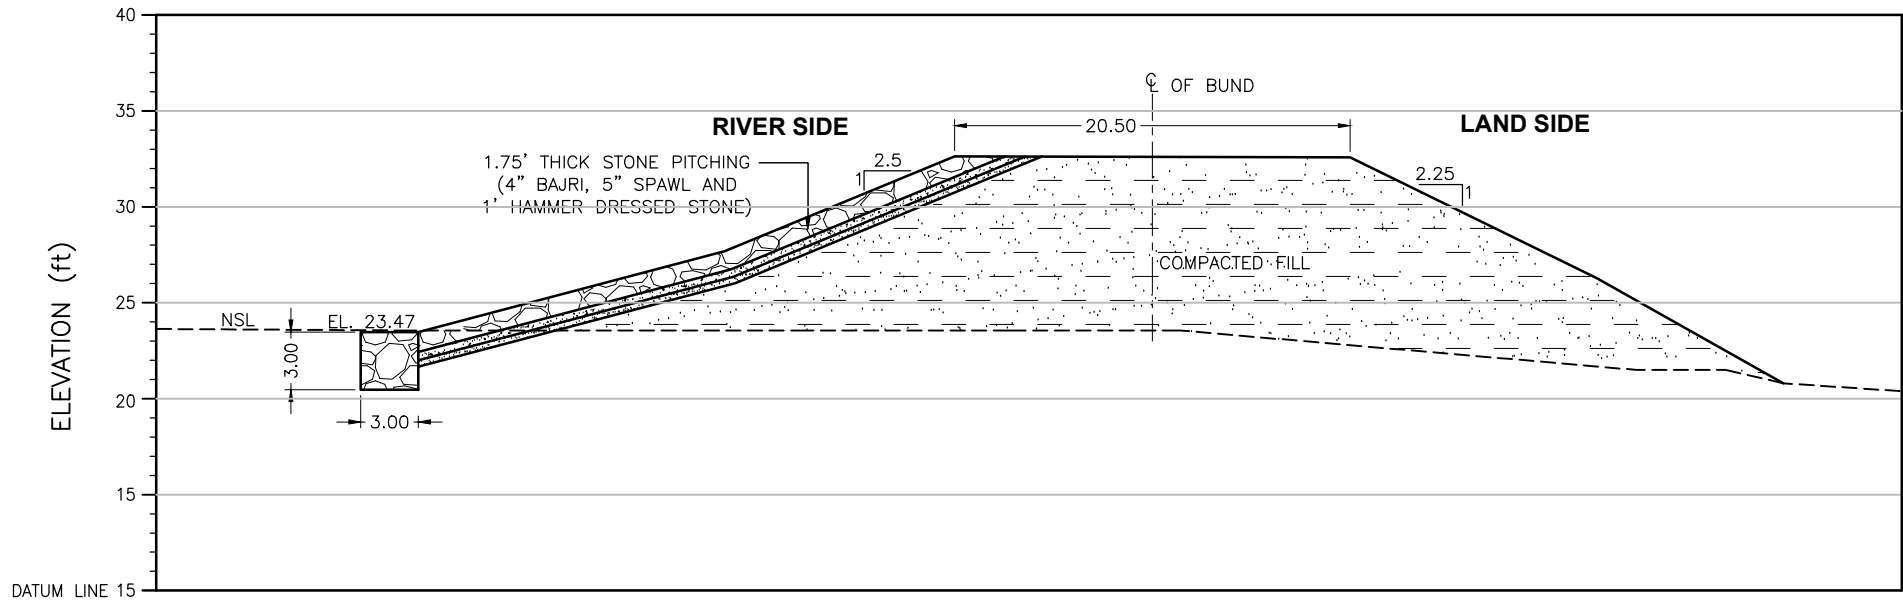

R.L	(ft)	23.47	27.68	32.62	32.55	26.29	20.80
DISTANCE	(ft)	0.00	15.95	27.92	48.52	61.36	71.08

CROSS SECTION

Distance (ft)	X	Y
71.08	387707.052	2705808.695
61.36	387707.672	2705811.621
48.52	387708.096	2705815.515
27.92	387708.399	2705821.789
15.95	387708.272	2705825.455
0.00	387708.805	2705830.288


CRS: UTM42N

LEGEND:

STONE PICTING



COMPACTED FILL

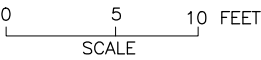

SHEET 10

CLIENT:  IRRIGATION DEPARTMENT GOVERNMENT OF SINDH		 SINDH RESILIENCE PROJECT SINDH IRRIGATION DEPARTMENT							DRAWN	AA	IRRIGATION DEPARTMENT BAHGARUCHITO BUND X3 B.U BUND 21/0 Miles			
										CHECKED				
										RECOMMENDED				
			REV.	DATE	DESCRIPTION	BY	CKD.	APPR.	APPROVED		DATE	DWG. NO.		REV. 0