


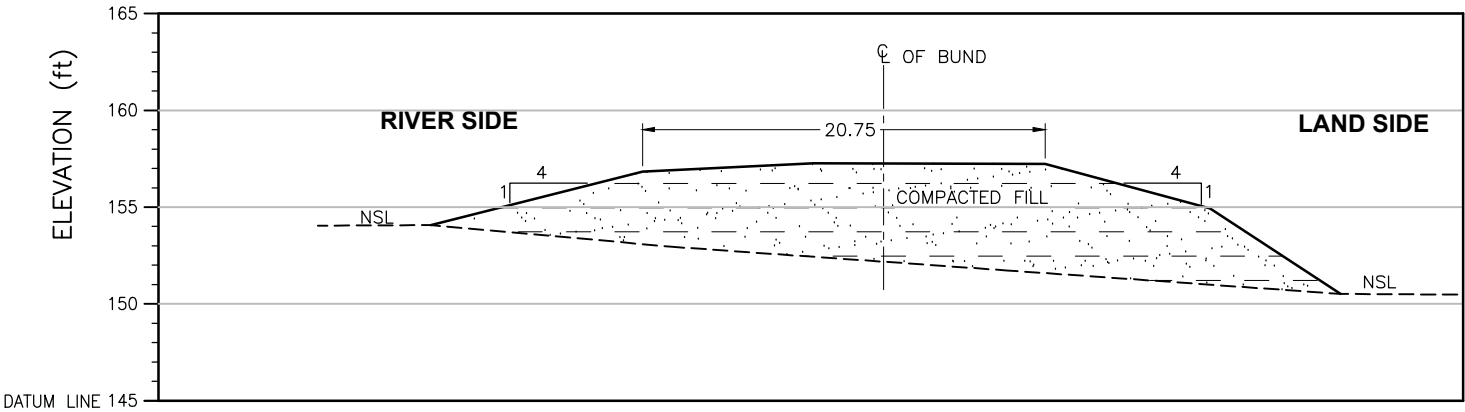

ELEVATION	(ft)	154.07	156.82	157.25	157.22	154.92	150.52
DISTANCE	(ft)	0.00	10.91	19.74	31.69	40.19	46.93

CROSS SECTION

LEGEND:

STONE PITCHING




COMPACTED FILL



Distance(ft)	X	Y
0.00	411789.479	2991177.53
10.91	411792.077	2991175.46
19.74	411793.788	2991173.33
31.69	411796.479	2991170.88
40.19	411798.174	2991168.9
46.93	411799.336	2991167.17

CRS: UTM42N

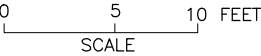

SHEET 1

CLIENT:



IRRIGATION DEPARTMENT
GOVERNMENT OF SINDH



SINDH RESILIENCE PROJECT
SINDH IRRIGATION DEPARTMENT

							DRAWN	AA
							CHECKED	
							RECOMMENDED	
REV.	DATE	DESCRIPTION	BY	CKD.	APPR.	APPROVED		

IRRIGATION DEPARTMENT
PIPRI LOOP BUND MILE 0-6 TO 3-5
(ACTING AS FRONT LINE BUND)
Pipri Loop Bund 0/5

DATE	DWG. NO.	REV. 0
------	----------	-----------