


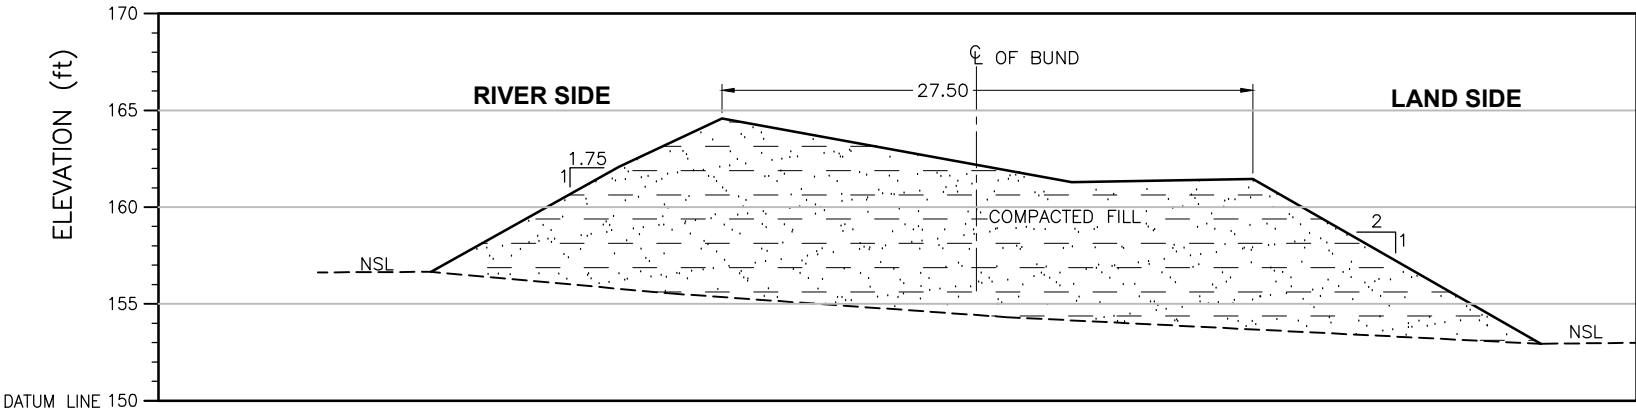

|           |      |        |        |        |        |        |        |
|-----------|------|--------|--------|--------|--------|--------|--------|
| ELEVATION | (ft) | 156.66 | 162.07 | 164.57 | 161.29 | 161.45 | 152.95 |
| DISTANCE  | (ft) | 0.00   | 9.70   | 15.01  | 33.07  | 42.42  | 57.28  |

CROSS SECTION

LEGEND:

STONE PITCHING




COMPACTED FILL



| Distance(ft) | X          | Y          |
|--------------|------------|------------|
| 57.28        | 420775.98  | 3004070.73 |
| 42.42        | 420774.596 | 3004075.05 |
| 33.07        | 420773.781 | 3004077.79 |
| 15.01        | 420771.345 | 3004082.77 |
| 9.70         | 420770.721 | 3004084.28 |
| 0.00         | 420770.111 | 3004087.17 |

CRS: UTM42N

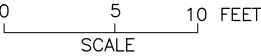

SHEET 1

CLIENT:



IRRIGATION DEPARTMENT  
GOVERNMENT OF SINDH



SINDH RESILIENCE PROJECT  
SINDH IRRIGATION DEPARTMENT

|      |      |             |    |      |       |          |             |    |
|------|------|-------------|----|------|-------|----------|-------------|----|
|      |      |             |    |      |       |          | DRAWN       | AA |
|      |      |             |    |      |       |          | CHECKED     |    |
|      |      |             |    |      |       |          | RECOMMENDED |    |
| REV. | DATE | DESCRIPTION | BY | CKD. | APPR. | APPROVED |             |    |

IRRIGATION DEPARTMENT  
NEW MORIO LOOP BUND MILE 0-0 TO 4-1  
SECOND DEFENCE LINE  
New Morio Loop Bund 1/6

|      |          |           |
|------|----------|-----------|
| DATE | DWG. NO. | REV.<br>0 |
|------|----------|-----------|