


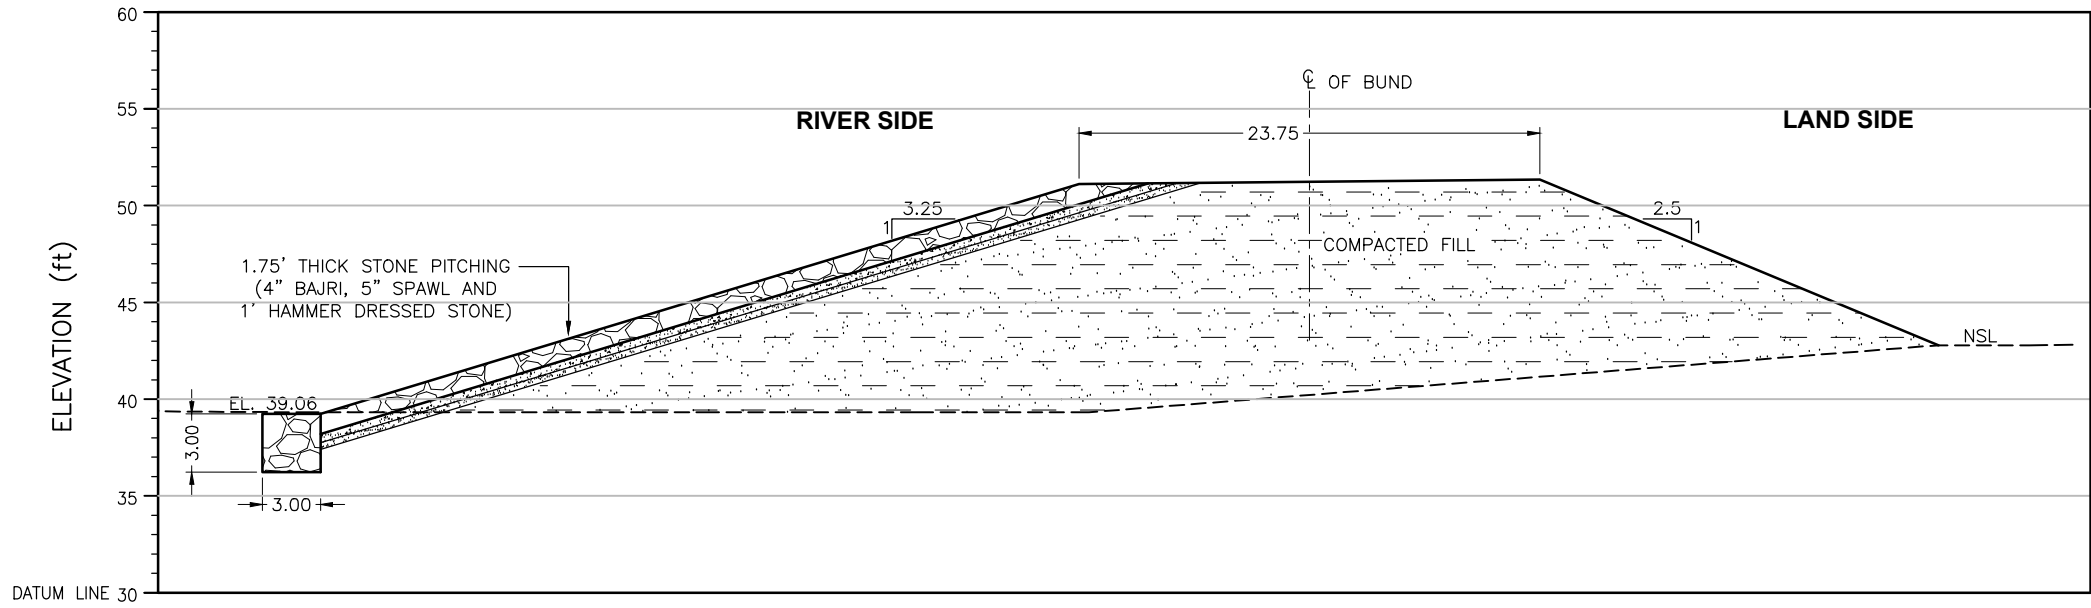

R.L	(ft)	39.06	50.91	51.15	42.60
DISTANCE	(ft)	0.00	39.16	62.94	83.52

CROSS SECTION

Distance(ft)	X	Y
0.00	411807.036	2748306.44
39.16	411808.383	2748318.3
62.94	411809.077	2748325.52
83.52	411809.888	2748331.74

CRS: UTM42N

LEGEND:

STONE PICHTING



COMPACTED FILL



CLIENT:  IRRIGATION DEPARTMENT GOVERNMENT OF SINDH		 SINDH RESILIENCE PROJECT SINDH IRRIGATION DEPARTMENT						DRAWN	AA	IRRIGATION DEPARTMENT MS BUND 0 TO 26 X2 M/S Bund 20/0 Miles		
								CHECKED				
								RECOMMENDED				
			REV.	DATE	DESCRIPTION	BY	CKD.	APPR.	APPROVED	DATE	DWG. NO.	REV. 0