


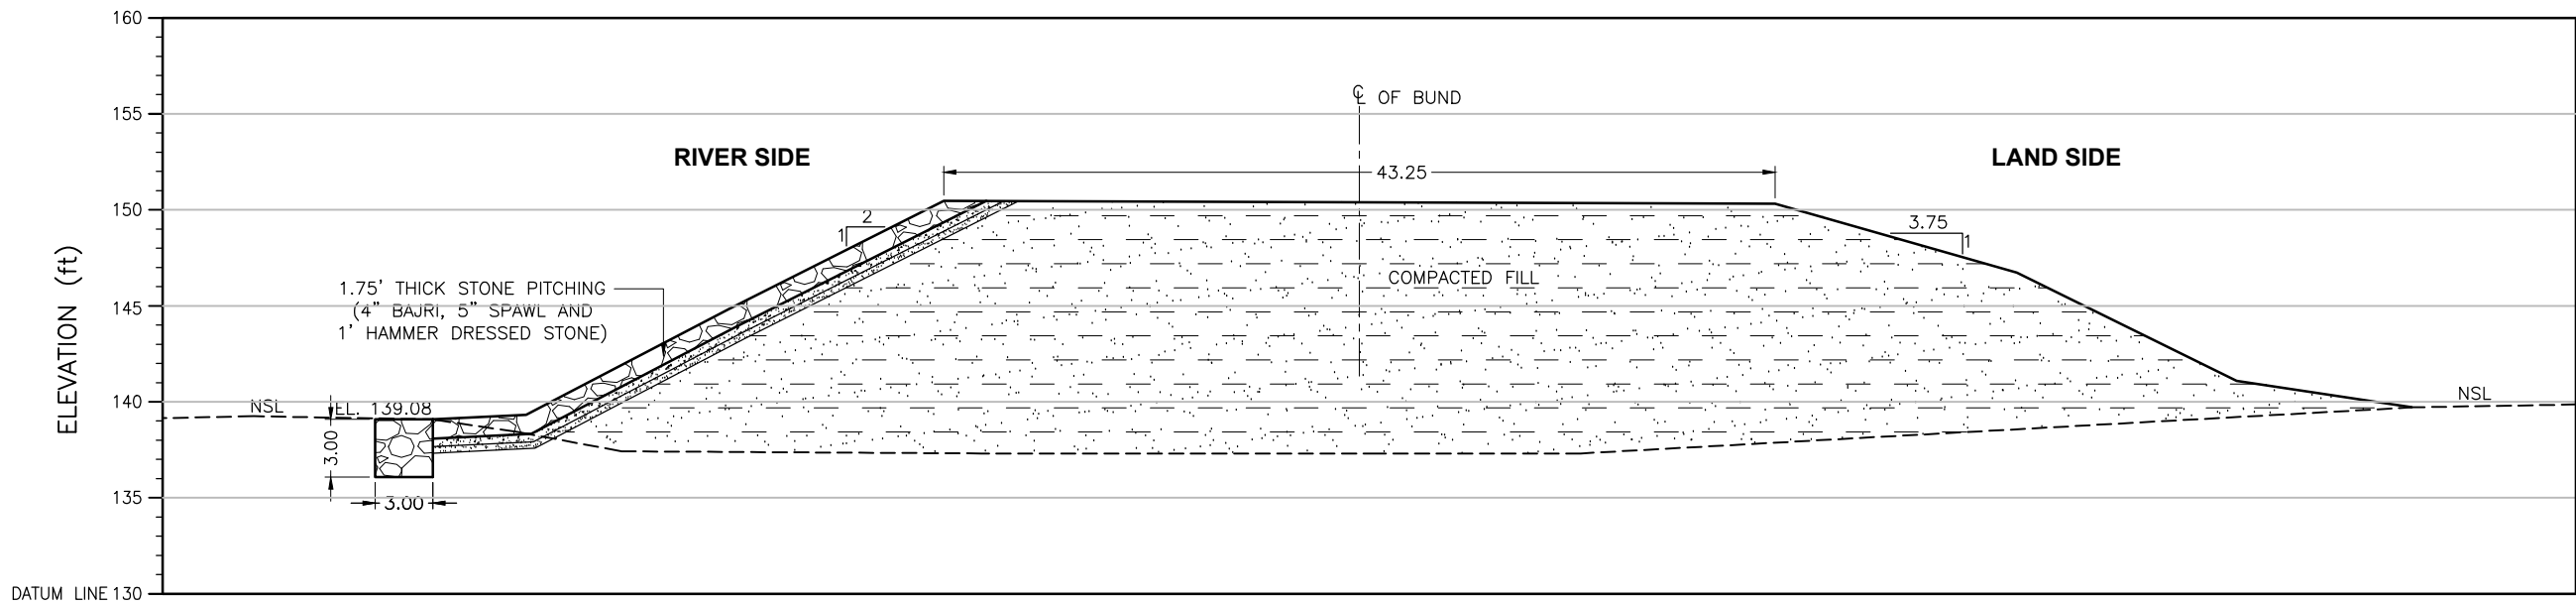

R.L	(ft)	139.08	139.32	144.83	150.46	150.31	146.72	141.09	139.71
DISTANCE	(ft)	0.00	4.86	15.41	26.62	69.90	82.50	93.94	103.06

CROSS SECTION

Distance (ft)	X	Y
103.06	403649.011	2982512.37
93.94	403646.458	2982513.51
82.50	403642.72	2982514.13
69.90	403639.907	2982516.85
26.62	403629.191	2982524.68
15.41	403626.115	2982526.16
4.86	403623.353	2982527.98
0.00	403621.893	2982528.23


CRS: UTM42N

LEGEND:

STONE PICTING



COMPACTED FILL

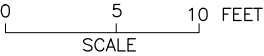

CLIENT:  IRRIGATION DEPARTMENT GOVERNMENT OF SINDH		 SINDH RESILIENCE PROJECT SINDH IRRIGATION DEPARTMENT						DRAWN	AA	IRRIGATION DEPARTMENT S.M. BUND MILE 35-4 TO 60-0 FIRST DEFENCE LINE SM Bund 6/1		
								CHECKED				
								RECOMMENDED				
REV.	DATE	DESCRIPTION	BY	CKD.	APPR.	APPROVED				DATE	DWG. NO.	REV. 0