


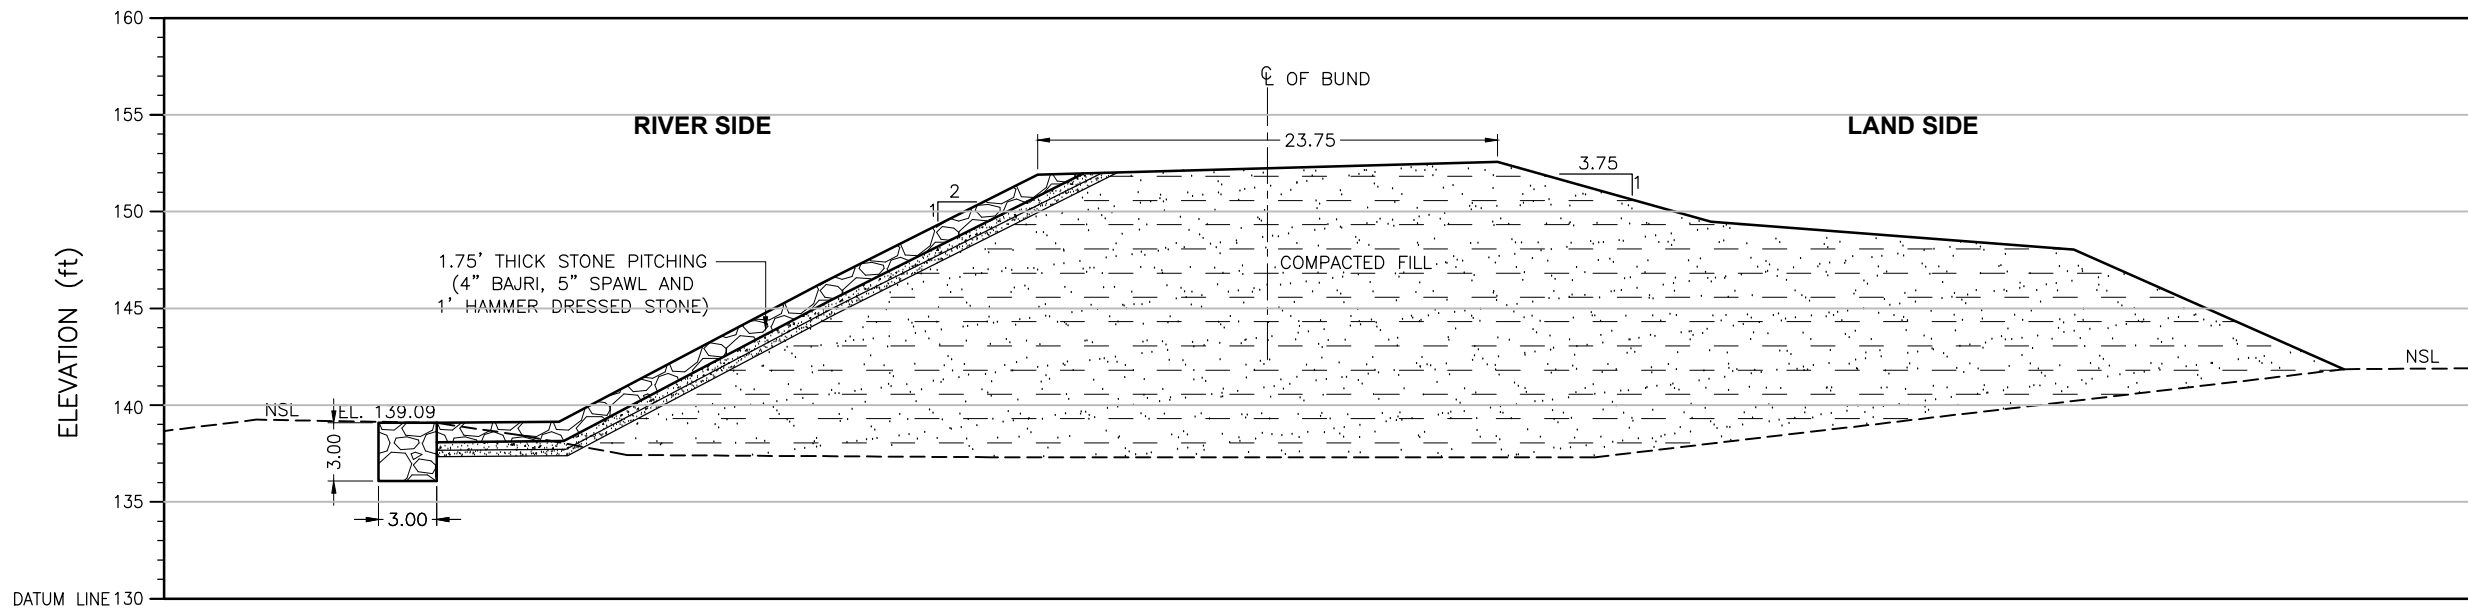

R.L	(ft)	139.09	139.14	146.30	151.89	152.55	149.47	148.02	141.86
DISTANCE	(ft)	0.00	6.32	19.87	31.02	54.76	65.77	84.52	98.45

CROSS SECTION

Distance(ft)	X	Y
98.45	401270.141	2979900.94
84.52	401269.802	2979905.19
65.77	401270.138	2979910.9
54.76	401270.166	2979914.26
31.02	401270.421	2979921.49
19.87	401270.256	2979924.9
6.32	401270.147	2979929.07
0.00	401270.571	2979930.94

CRS: UTM42N

LEGEND:

STONE PICTHING



COMPACTED FILL



CLIENT:  IRRIGATION DEPARTMENT GOVERNMENT OF SINDH		 SINDH RESILIENCE PROJECT SINDH IRRIGATION DEPARTMENT						DRAWN	AA	IRRIGATION DEPARTMENT S.M. BUND MILE 35-4 TO 60-0 FIRST DEFENCE LINE SM Bund 8/5		
								CHECKED				
								RECOMMENDED				
			REV.	DATE	DESCRIPTION	BY	CKD.	APPR.	APPROVED	DATE	DWG. NO.	REV. 0