


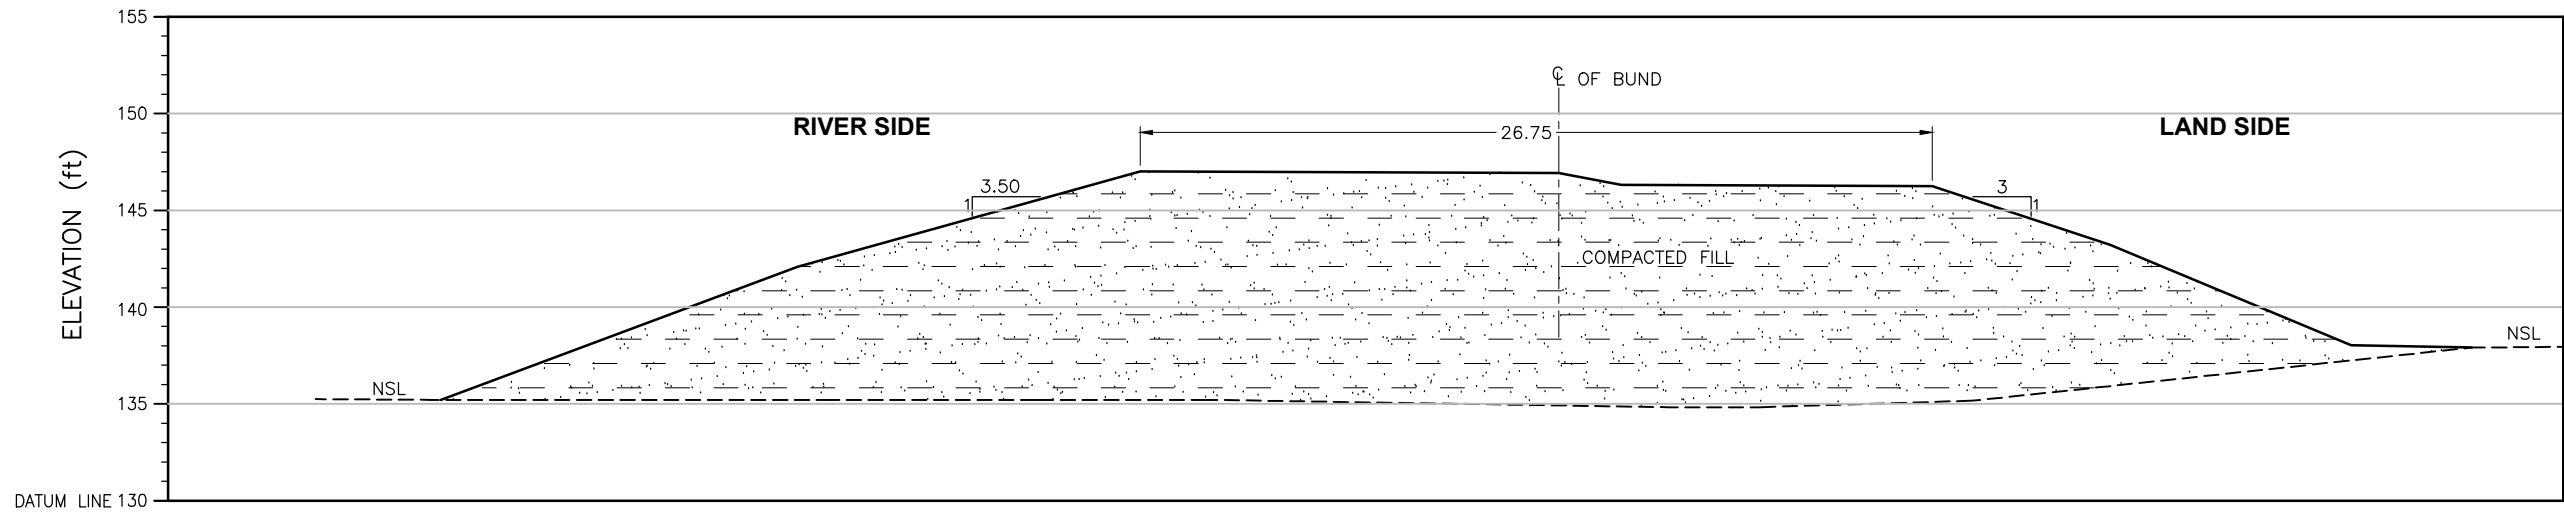

R.L	(ft)	135.22	142.07	147.00	146.92	146.30	146.24	143.23	138.03	137.91
DISTANCE	(ft)	0.00	18.42	36.12	57.73	60.94	77.00	86.18	98.62	104.85

CROSS SECTION

Distance(ft)	X	Y
104.85	400181.658	2975341.75
98.62	400179.805	2975342.16
86.18	400175.911	2975341.99
77.00	400173.107	2975342.24
60.94	400168.239	2975342.92
57.73	400167.22	2975342.87
36.12	400161.016	2975345.32
18.42	400155.68	2975346.14
0.00	400150.179	2975347.26

CRS: UTM42N

LEGEND:

STONE PICHING



COMPACTED FILL



SHEET 6

CLIENT:



IRRIGATION DEPARTMENT
GOVERNMENT OF SINDH



SINDH RESILIENCE PROJECT
SINDH IRRIGATION DEPARTMENT

REV.	DATE	DESCRIPTION	BY	CKD.	APPR.	APPROVED

DRAWN	AA
CHECKED	
RECOMMENDED	

IRRIGATION DEPARTMENT
S.M. BUND MILE 35-4 TO 60-0 FIRST DEFENCE LINE
SM Bund 12/1

DATE	DWG. NO.	REV. 0
------	----------	-----------