


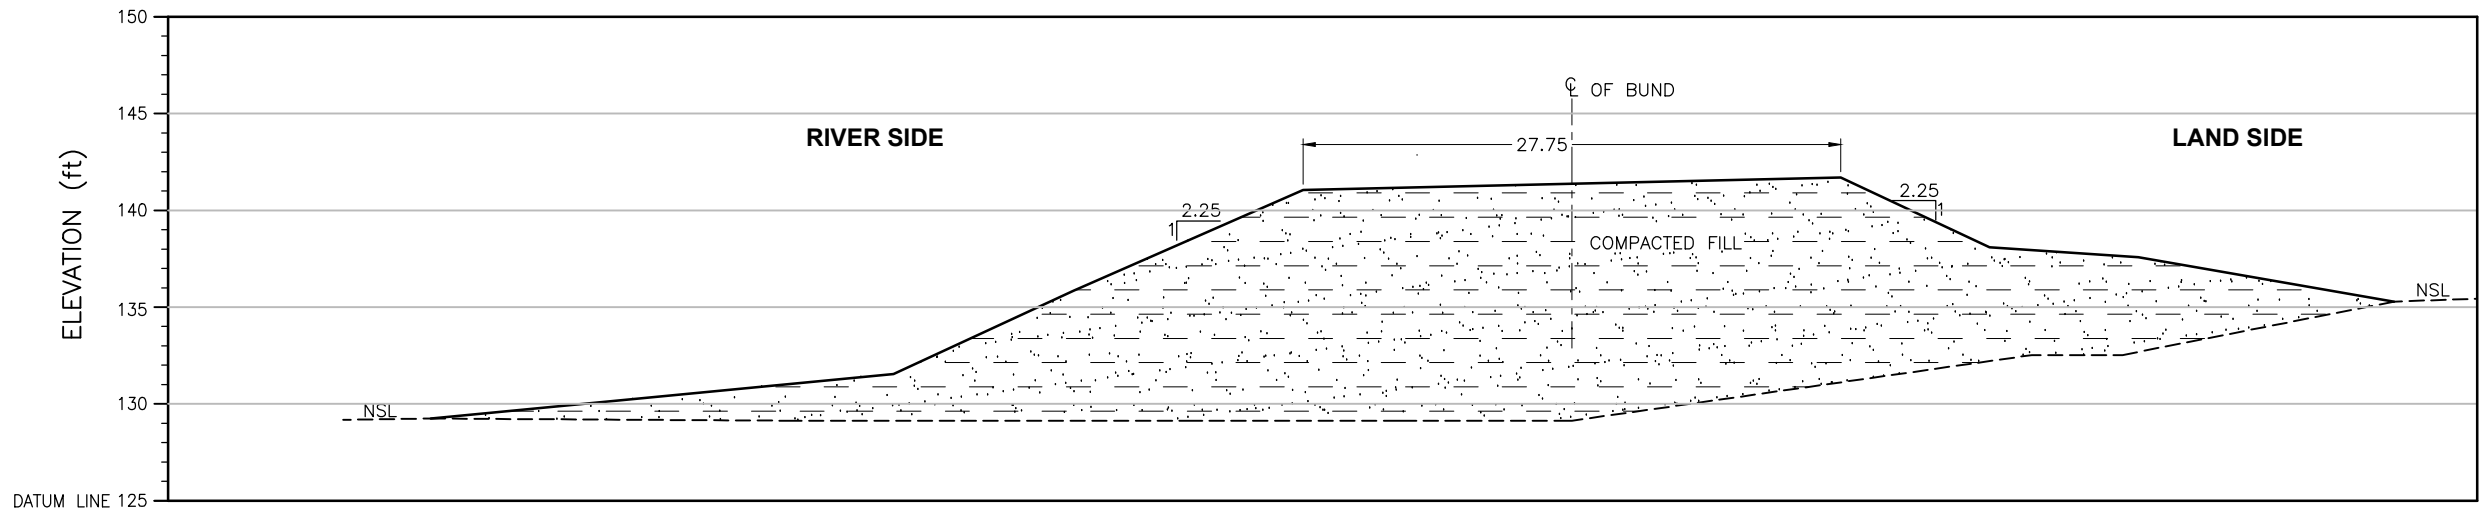

R.L	(ft)	129.25	131.55	135.83	141.04	141.67	138.08	137.56	135.28
DISTANCE	(ft)	0.00	23.89	33.17	45.03	72.79	80.47	88.14	101.35

CROSS SECTION

Distance(ft)	X	Y
101.35	393330.913	2962097.34
88.14	393327.384	2962099.39
80.47	393325.228	2962100.31
72.79	393323.27	2962101.84
45.03	393314.867	2962103.44
33.17	393311.547	2962104.88
23.89	393308.995	2962106.14
0.00	393302.102	2962108.48

CRS: UTM42N

LEGEND:

STONE PIGHTING



COMPACTED FILL



CLIENT:



IRRIGATION DEPARTMENT
GOVERNMENT OF SINDH



SINDH RESILIENCE PROJECT
SINDH IRRIGATION DEPARTMENT

							DRAWN	AA
							CHECKED	
							RECOMMENDED	
REV.	DATE	DESCRIPTION	BY	CKD.	APPR.	APPROVED		

IRRIGATION DEPARTMENT
S.M. BUND MILE 35-4 TO 60-0 FIRST DEFENCE LINE
SM Bund 22/7

DATE	DWG. NO.	REV. 0
------	----------	-----------