


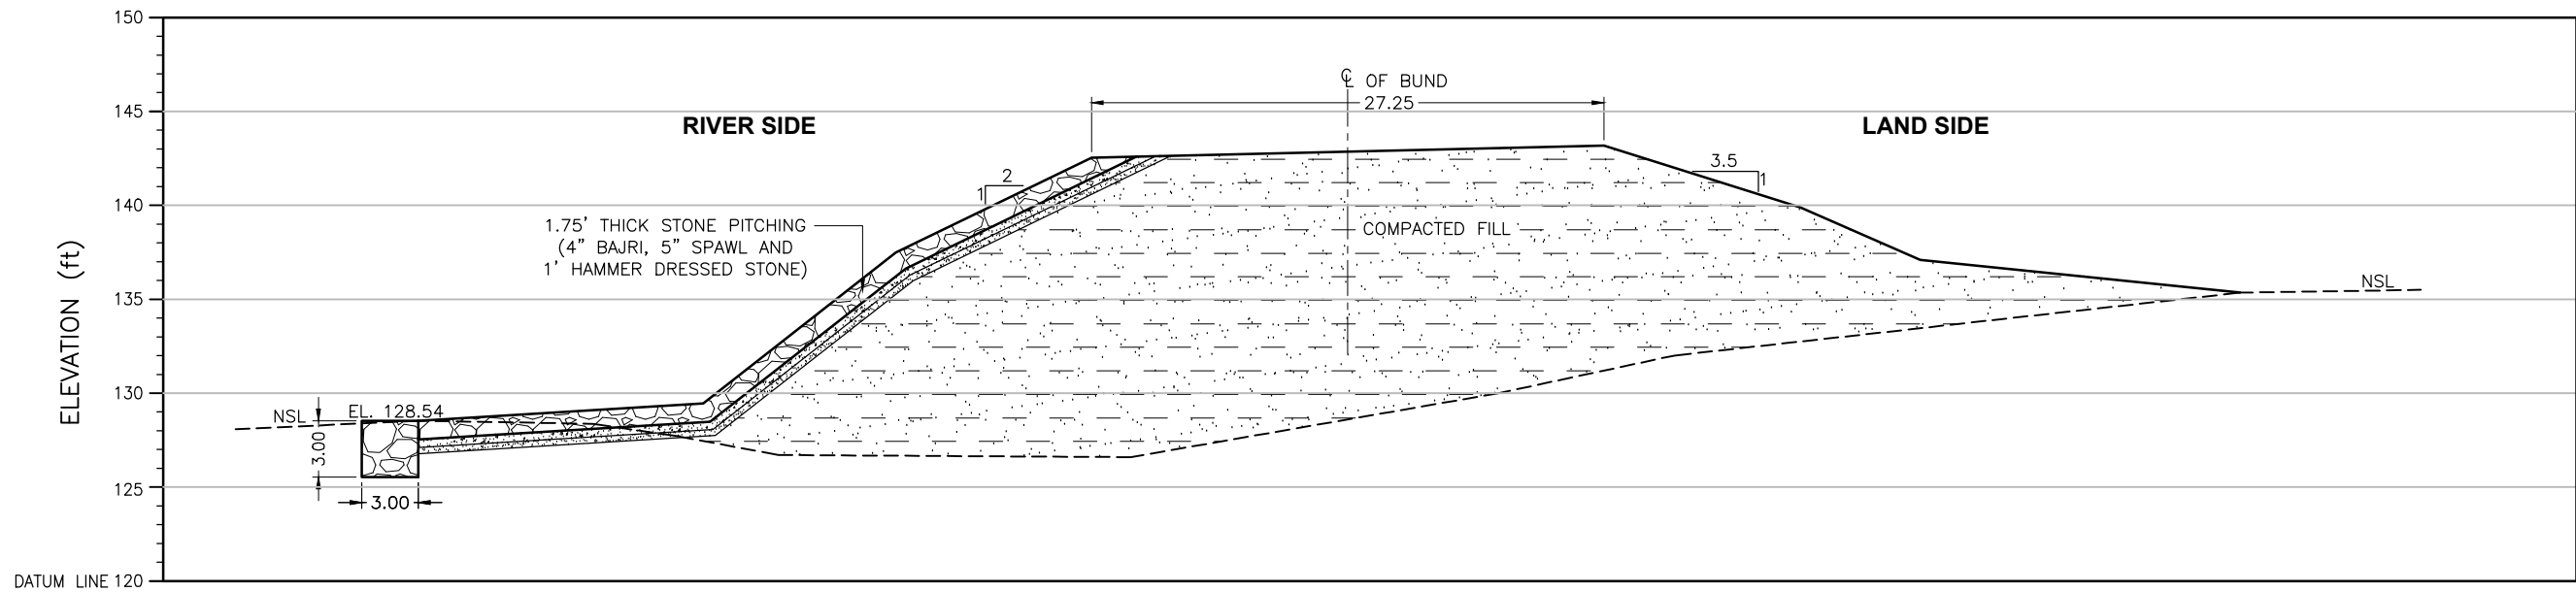

R.L	(ft)	128.54	129.47	137.48	142.53	143.17	139.88	137.08	135.35
DISTANCE	(ft)	0.00	15.14	25.39	35.79	63.04	73.49	79.86	96.85

CROSS SECTION

Distance(ft)	X	Y
96.85	392072.41	2959030.99
79.86	392067.386	2959029.7
73.49	392065.561	2959028.89
63.04	392062.343	2959028.77
35.79	392054.323	2959026.4
25.39	392051.141	2959026.24
15.14	392048.074	2959025.64
0.00	392043.506	2959024.98

CRS: UTM42N

LEGEND:

STONE PICTING



COMPACTED FILL



CLIENT:



IRRIGATION DEPARTMENT
GOVERNMENT OF SINDH



SINDH RESILIENCE PROJECT
SINDH IRRIGATION DEPARTMENT

							DRAWN	AA
							CHECKED	
							RECOMMENDED	
REV.	DATE	DESCRIPTION	BY	CKD.	APPR.	APPROVED		

IRRIGATION DEPARTMENT S.M. BUND MILE 35-4 TO 60-0 FIRST DEFENCE LINE SM Bund 25/0		
DATE	DWG. NO.	REV. 0