


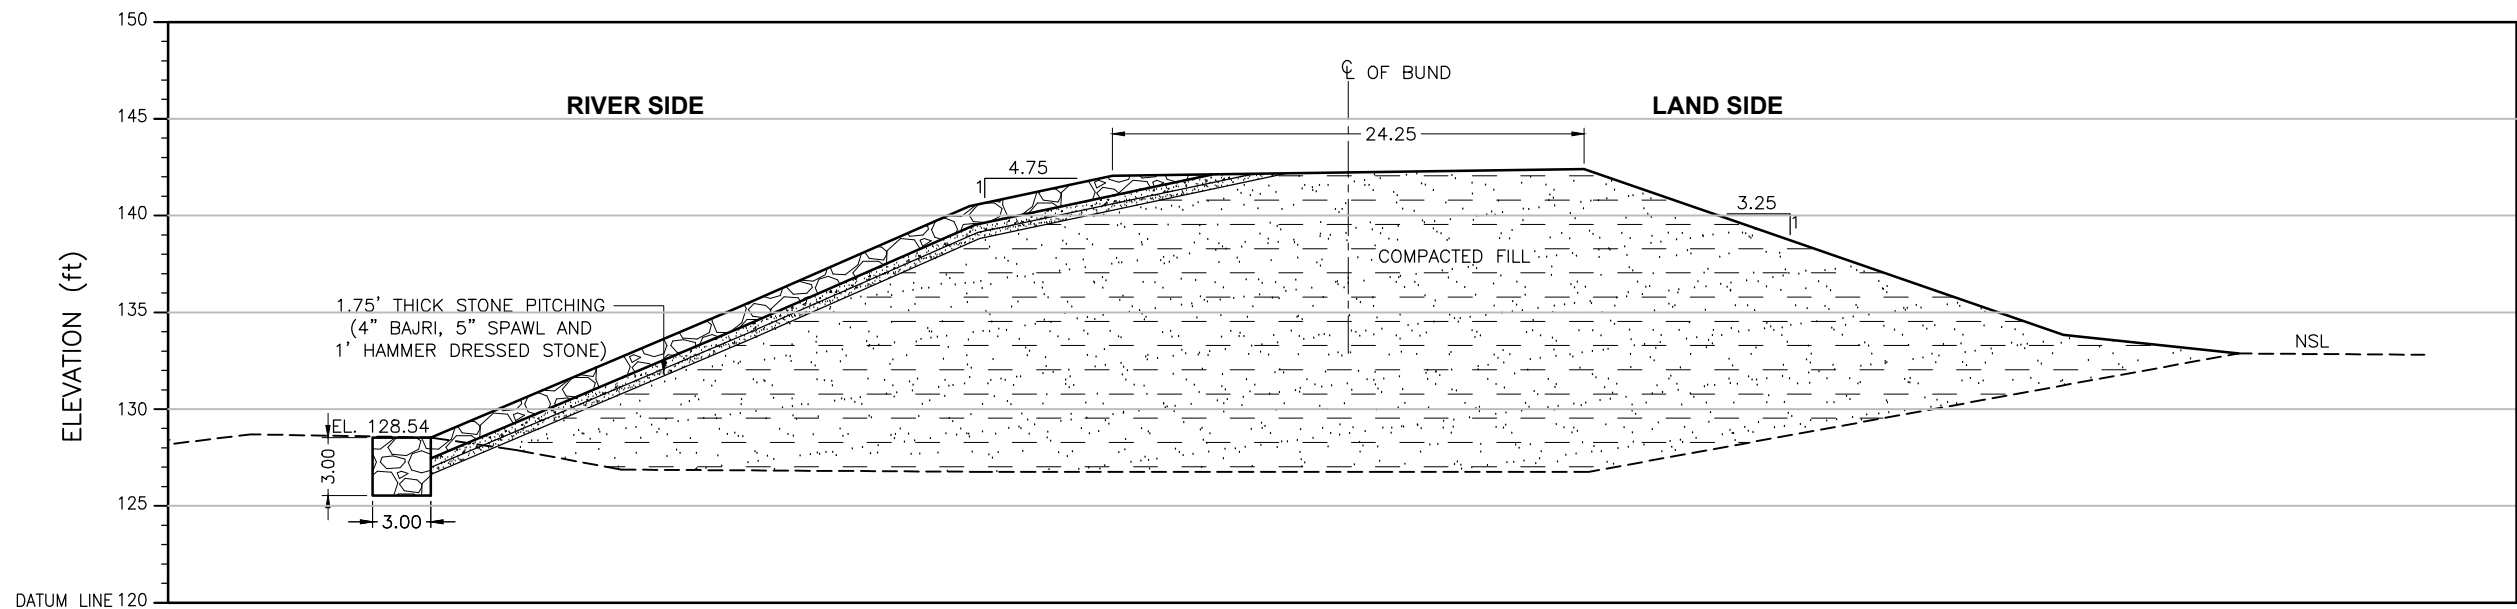

R.L	(ft)	128.54	135.22	140.47	142.04	142.38	139.52	133.84	132.87
DISTANCE	(ft)	0.00	15.79	27.80	35.19	59.54	67.86	84.28	93.32

CROSS SECTION

Distance(ft)	X	Y
93.32	392854.707	2955872.2
84.28	392852.288	2955870.73
67.86	392847.549	2955869.11
59.54	392845.238	2955867.97
27.80	392835.722	2955865.99
35.19	392837.836	2955866.77
15.79	392832.512	2955863.83
0.00	392827.753	2955863.11

CRS: UTM42N

LEGEND:

STONE PICHTING



COMPACTED FILL



CLIENT:  IRRIGATION DEPARTMENT GOVERNMENT OF SINDH		 SINDH RESILIENCE PROJECT SINDH IRRIGATION DEPARTMENT						DRAWN	AA	IRRIGATION DEPARTMENT S.M. BUND MILE 35-4 TO 60-0 FIRST DEFENCE LINE SM Bund 27/0		
								CHECKED				
								RECOMMENDED				
			REV.	DATE	DESCRIPTION	BY	CKD.	APPR.	APPROVED	DATE	DWG. NO.	REV. 0