


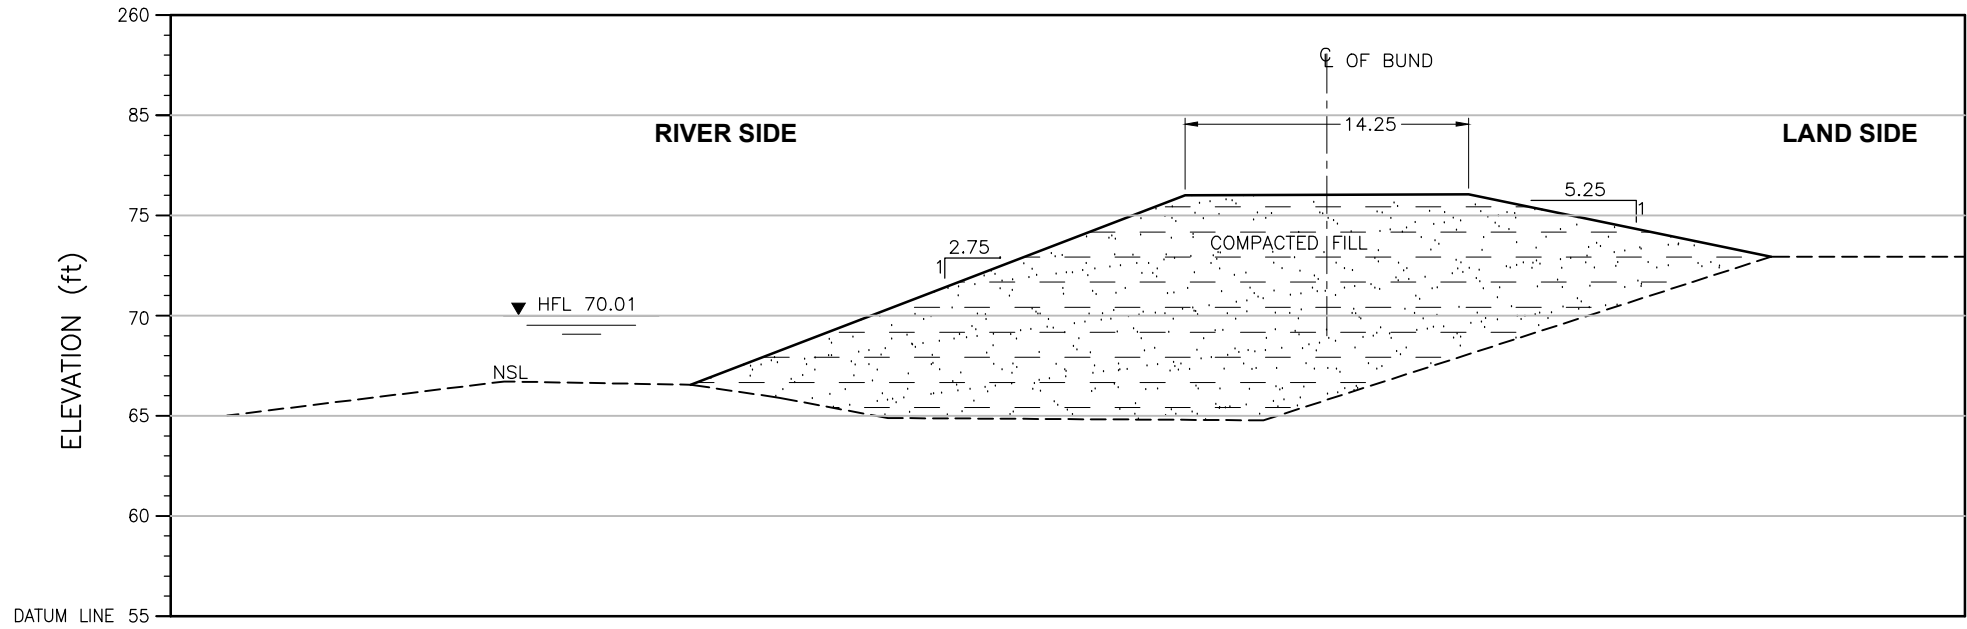

ELEVATION	(ft)	66.55	75.99	76.03	72.93
DISTANCE	(ft)	0.00	24.65	38.79	53.87

CROSS SECTION

LEGEND:

STONE PICHING




COMPACTED FILL



Distance(ft)	X	Y
53.87	432623.58	2805764.40
38.79	432620.05	2805761.44
24.65	432616.05	2805759.30
0.00	432611.35	2805753.44

CRS: UTM42N

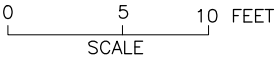

NOTE:
THE HFL HAS BEEN ESTIMATED BASED ON THE SINDH BUND MANUAL
AND IS YET TO BE VALIDATED BY HISTORIC OBSERVATION.

SHEET 1

CLIENT:



IRRIGATION DEPARTMENT
GOVERNMENT OF SINDH



SINDH RESILIENCE PROJECT
SINDH IRRIGATION DEPARTMENT

							DRAWN	AA	IRRIGATION DEPARTMENT GIDUMAL FRONT BUND Gidumal Front 0/0		
							CHECKED				
							RECOMMENDED				
REV.	DATE	DESCRIPTION	BY	CKD.	APPR.	APPROVED			DATE MARCH, 2023	DWG. NO. SRP/Gidumal Front Bund/CS/01	REV. 0