


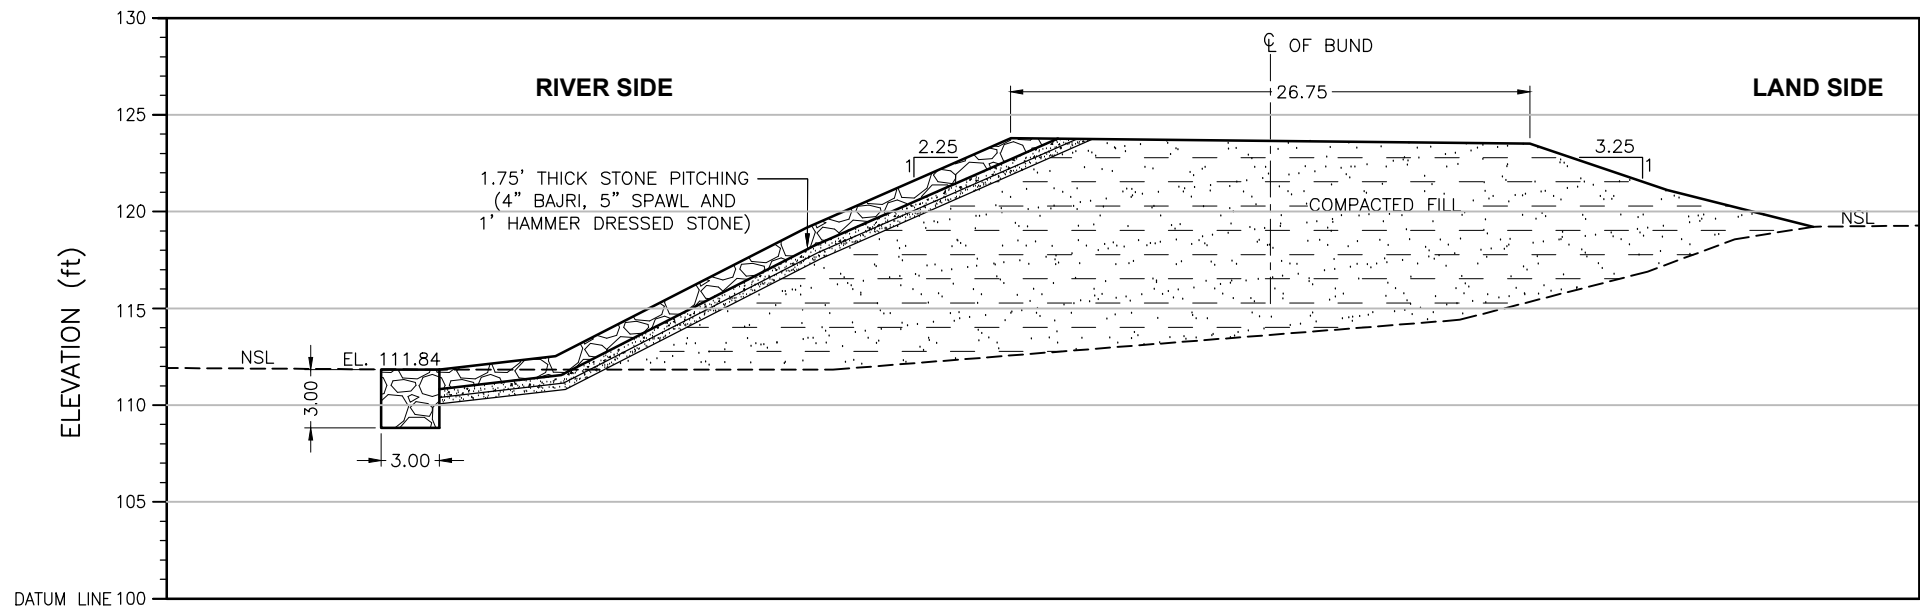

ELEVATION	(ft)	111.84	112.53	119.16	123.79	123.50	121.11	119.22
DISTANCE	(ft)	0.00	6.00	18.95	29.50	56.29	63.38	70.92

CROSS SECTION

Distance(ft)	X	Y
70.92	398222.218	2918195.03
63.38	398219.916	2918195.03
56.29	398217.772	2918195.45
29.50	398209.601	2918195.51
18.95	398206.403	2918196.03
6.00	398202.435	2918195.8
0.00	398200.626	2918196.07


CRS: UTM42N

LEGEND:

STONE PICHING



COMPACTED FILL

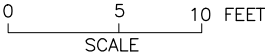

SHEET 2

CLIENT:



IRRIGATION DEPARTMENT
GOVERNMENT OF SINDH



SINDH RESILIENCE PROJECT
SINDH IRRIGATION DEPARTMENT

							DRAWN	AA
							CHECKED	
							RECOMMENDED	
REV.	DATE	DESCRIPTION	BY	CKD.	APPR.	APPROVED		

IRRIGATION DEPARTMENT S.M. BUND MILE 80-0 TO 99-0 FIRST DEFENCE LINE SM Bund 3/0		
DATE	DWG. NO.	REV. 0