


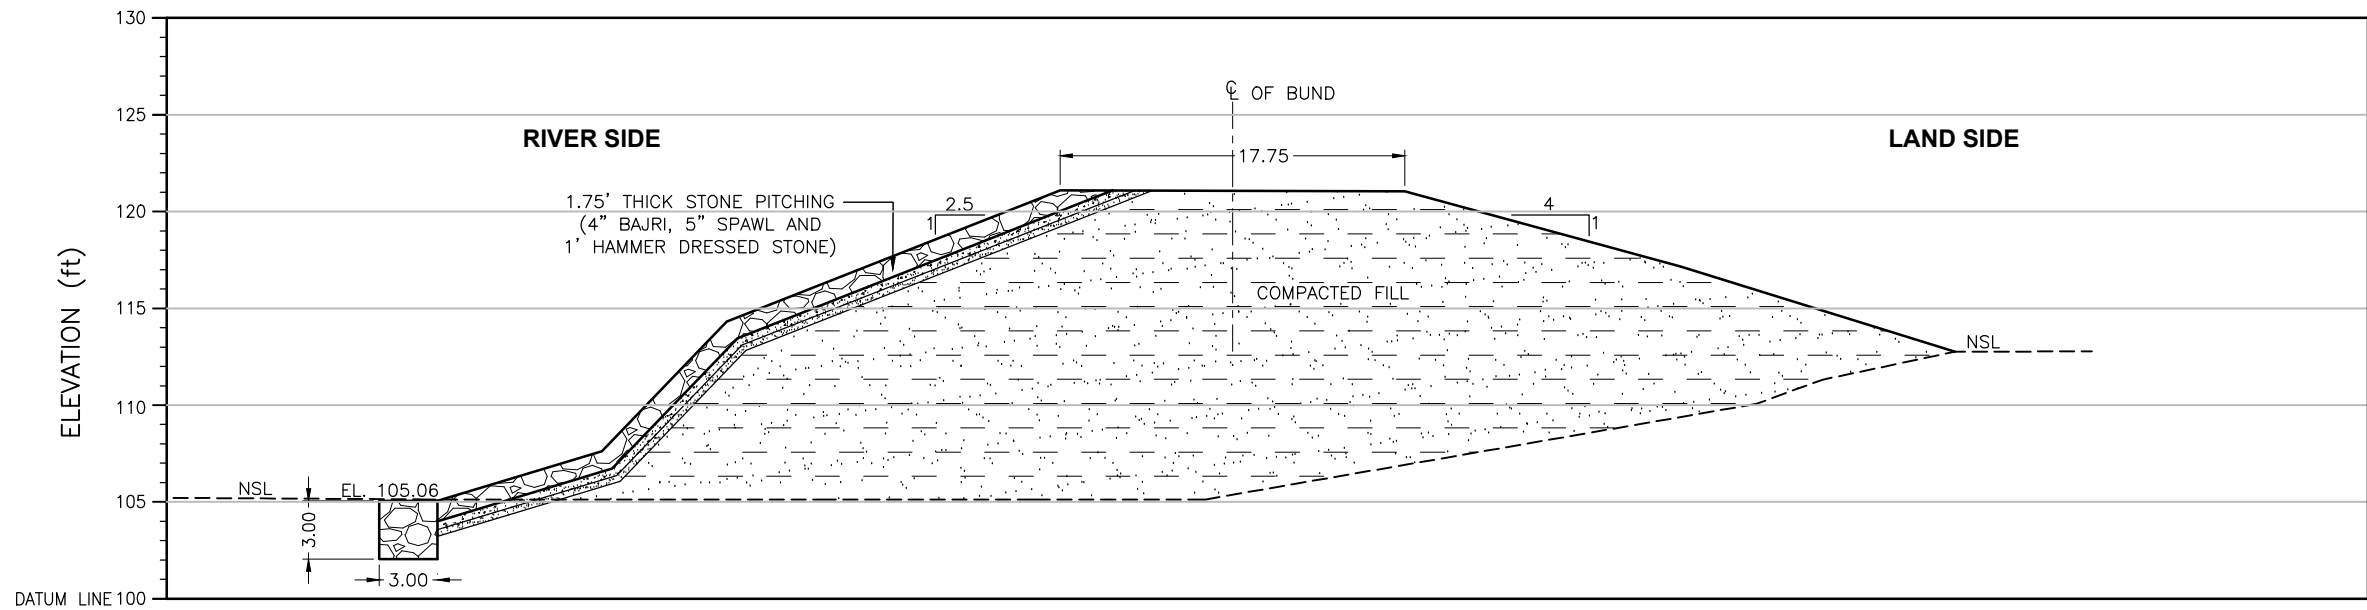

ELEVATION	(ft)	105.06	107.61	114.30	121.07	121.01	117.15	112.75
DISTANCE	(ft)	0.00	8.50	14.93	32.15	49.95	64.18	78.34


CROSS SECTION

Distance(ft)	X	Y
78.34	404323.195	2905358.96
64.18	404319.303	2905357.05
49.95	404315.63	2905354.74
32.15	404310.621	2905352.46
14.93	404306.283	2905349.5
8.50	404305.02	2905347.86
0.00	404302.73	2905346.65

CRS: UTM42N

LEGEND:

STONE PICHING	
COMPACTED FILL	

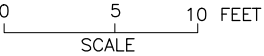

SHEET 7

CLIENT:  IRRIGATION DEPARTMENT GOVERNMENT OF SINDH		 SINDH RESILIENCE PROJECT SINDH IRRIGATION DEPARTMENT						DRAWN	AA	IRRIGATION DEPARTMENT S.M. BUND MILE 80-0 TO 99-0 FIRST DEFENCE LINE SM Bund 13/1		
								CHECKED				
								RECOMMENDED				
			REV.	DATE	DESCRIPTION	BY	CKD.	APPR.	APPROVED	DATE	DWG. NO.	REV. 0