


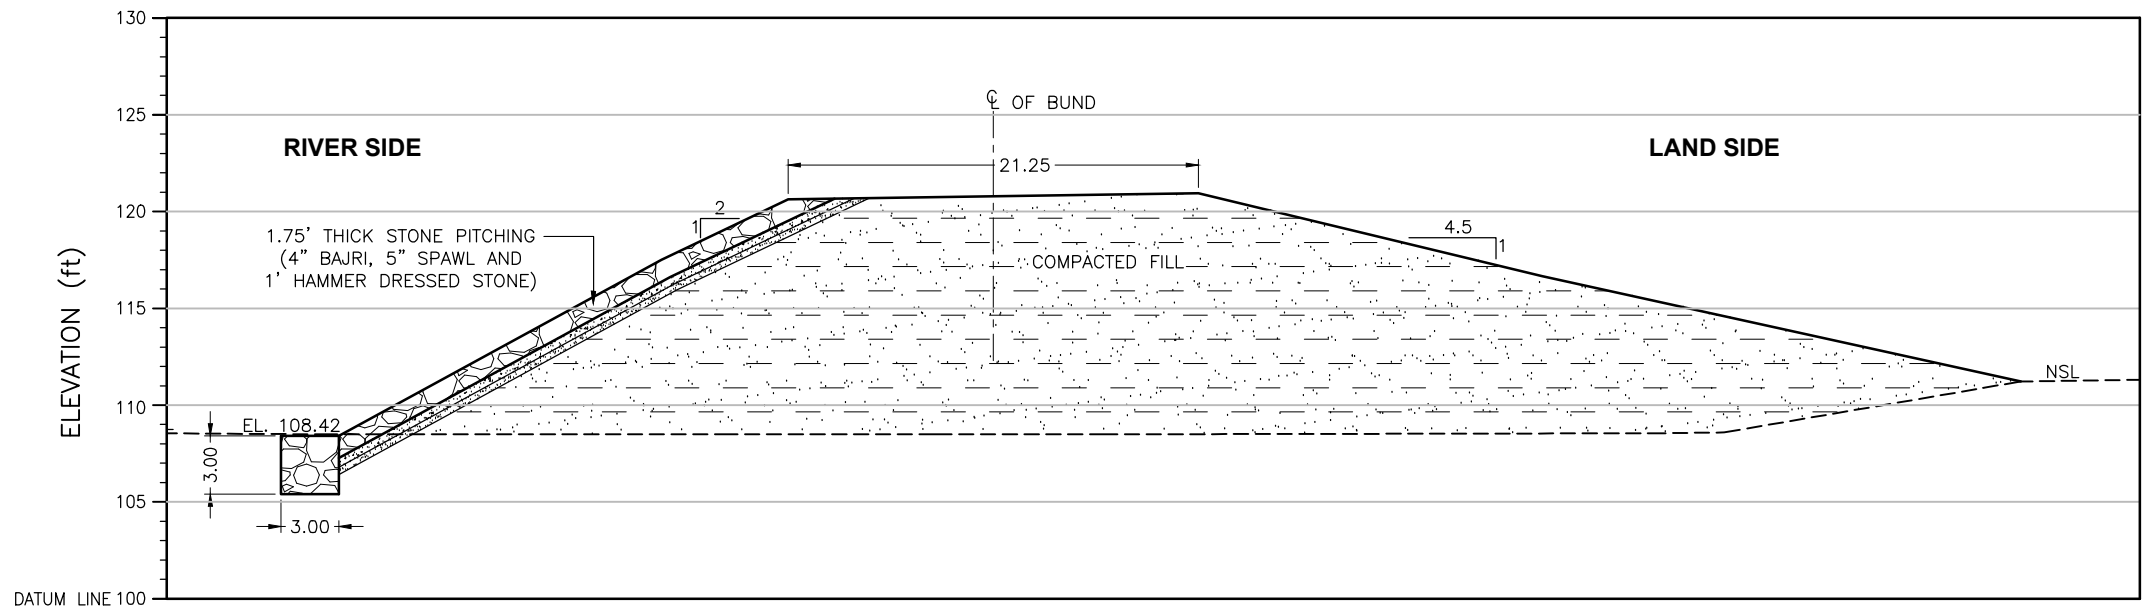

ELEVATION	(ft)	108.42	117.50	120.62	120.94	116.65	111.22
DISTANCE	(ft)	0.00	16.64	23.18	44.36	62.10	86.81


CROSS SECTION

Distance(ft)	X	Y
86.81	406075.031	2902974.78
62.10	406070.972	2902968.42
44.36	406068.419	2902963.65
23.18	406065.964	2902957.6
16.64	406064.207	2902956.32
0.00	406061.961	2902951.77

CRS: UTM42N

LEGEND:

STONE PICHING	
COMPACTED FILL	

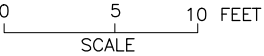

SHEET 8

CLIENT:  IRRIGATION DEPARTMENT GOVERNMENT OF SINDH		 SINDH RESILIENCE PROJECT SINDH IRRIGATION DEPARTMENT						DRAWN	AA	IRRIGATION DEPARTMENT S.M. BUND MILE 80-0 TO 99-0 FIRST DEFENCE LINE SM Bund 15/0		
								CHECKED				
								RECOMMENDED				
			REV.	DATE	DESCRIPTION	BY	CKD.	APPR.	APPROVED	DATE	DWG. NO.	REV. 0