


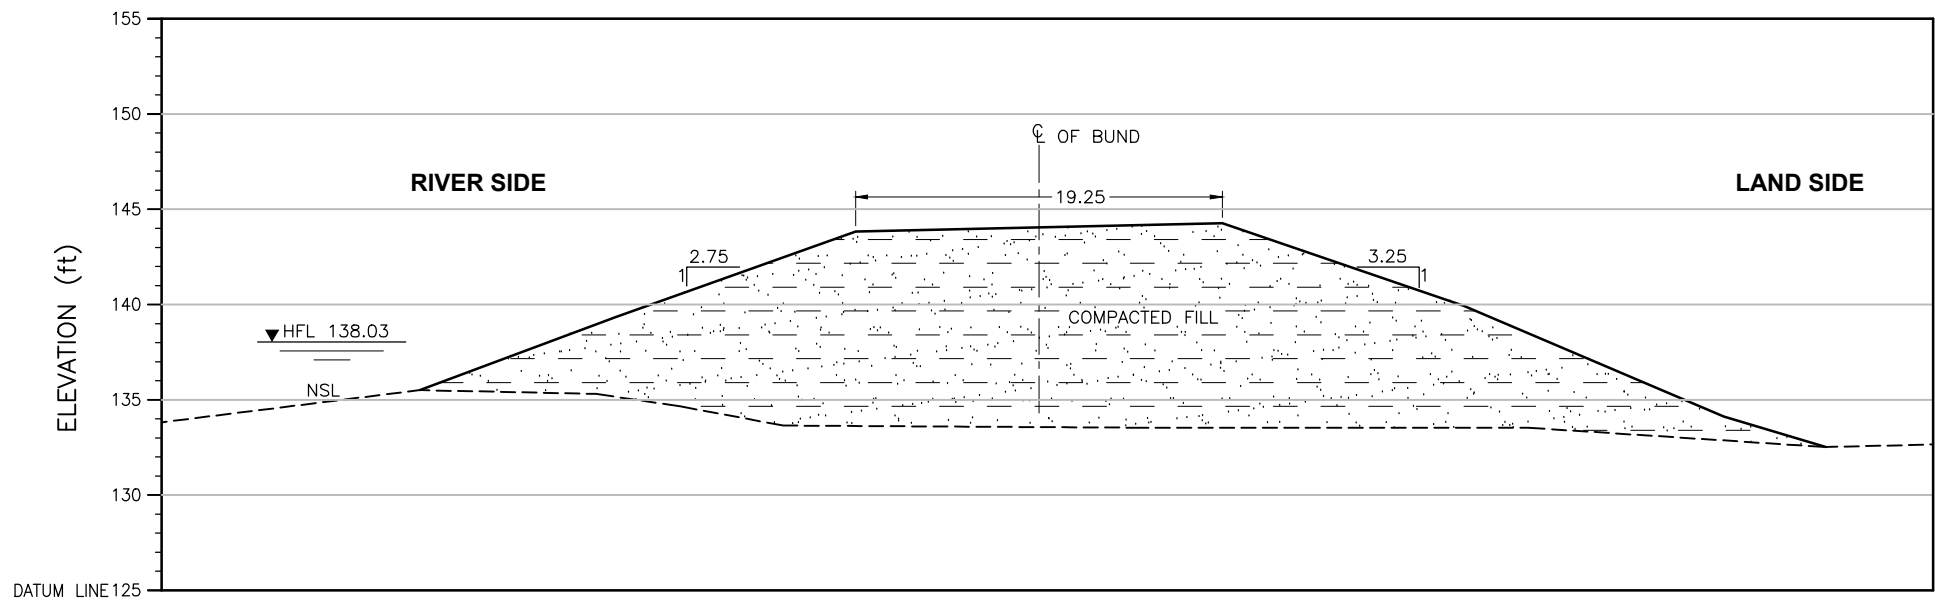

ELEVATION	(ft)	135.51	139.32	143.82	144.25	139.92	134.12	132.52
DISTANCE	(ft)	0.00	10.22	22.84	42.07	54.73	68.36	73.70

CROSS SECTION

Distance(ft)	X	Y
73.70	380581.33	2954199.55
68.36	380583.11	2954199.77
54.73	380586.60	2954202.03
42.07	380589.43	2954204.79
22.84	380594.85	2954207.19
10.22	380598.18	2954209.16
0.00	380600.53	2954211.21


CRS: UTM42N

LEGEND:

STONE PICTING



COMPACTED FILL

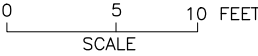

NOTE:
THE HFL HAS BEEN ESTIMATED BASED ON THE SINDH BUND MANUAL
AND IS YET TO BE VALIDATED BY HISTORIC OBSERVATION.

SHEET 17

CLIENT:



IRRIGATION DEPARTMENT
GOVERNMENT OF SINDH



SINDH RESILIENCE PROJECT
SINDH IRRIGATION DEPARTMENT

							DRAWN	AA	IRRIGATION DEPARTMENT LARKANA SEHWAN BUND LARKANA SEHWAN BUND 40/7		
							CHECKED				
							RECOMMENDED				
REV.	DATE	DESCRIPTION	BY	CKD.	APPR.	APPROVED			DATE	DWG. NO.	REV.
									MARCH, 2023	SRP/Larkana Sehwan Bund /CS/17	0