


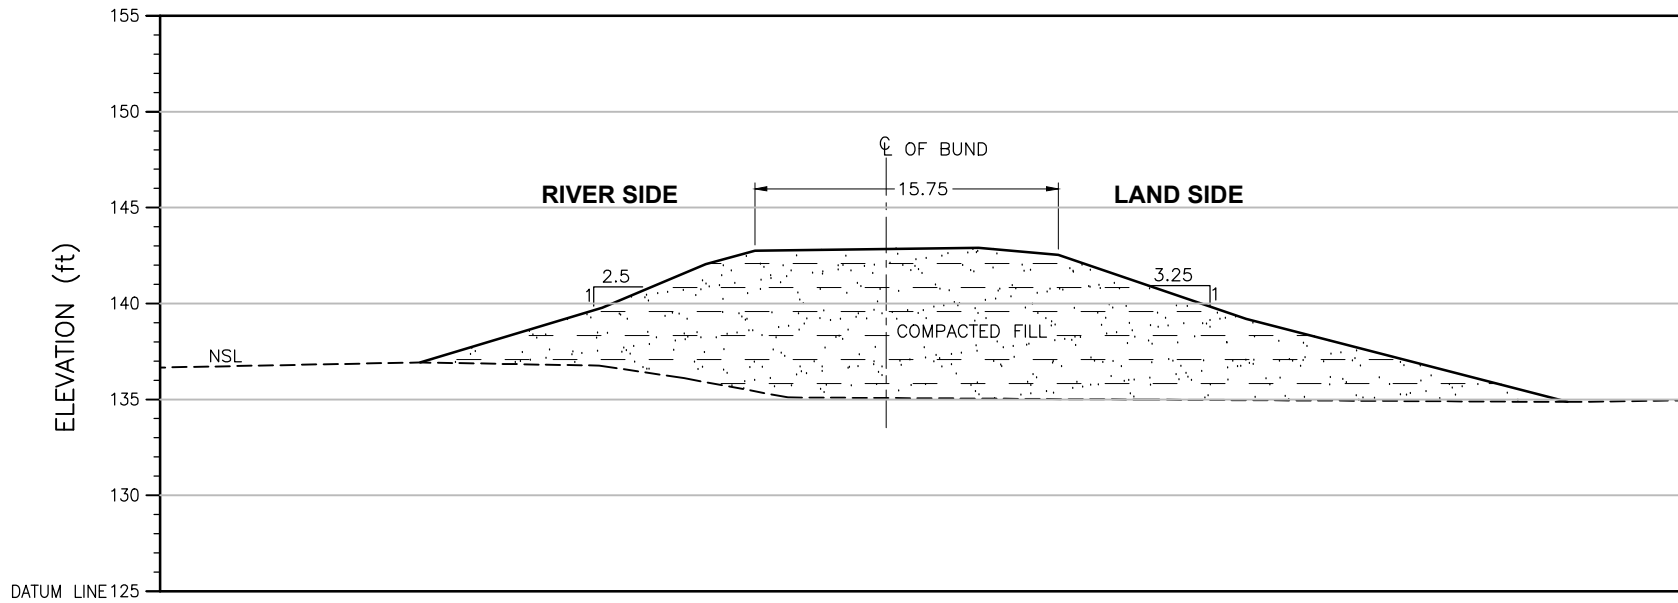

ELEVATION	(ft)	136.94	139.79	142.06	142.75	142.91	142.55	139.21	134.89
DISTANCE	(ft)	0.00	9.48	14.86	17.42	29.08	33.23	43.01	59.75

CROSS SECTION

Distance (ft)	X	Y
59.75	381852.92	2950800.43
43.01	381858.07	2950800.02
33.23	381861.09	2950799.97
29.08	381862.40	2950799.81
17.42	381865.78	2950801.50
14.86	381866.57	2950801.56
9.48	381868.21	2950801.43
0.00	381871.10	2950801.53


CRS: UTM42N

LEGEND:

STONE PICHTING



COMPACTED FILL

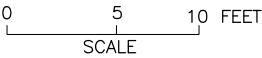

- NOTE:
- 1. THE HFL HAS BEEN ESTIMATED BASED ON THE SINDH BUND MANUAL AND IS YET TO BE VALIDATED BY HISTORIC OBSERVATION.
 - 2. AT THE TIME OF THE SURVEY, THE EMBANKMENT WAS FOUND TO BE IN DETERIORATED CONDITION DUE TO FLOODS 2022

SHEET 18

CLIENT:  IRRIGATION DEPARTMENT GOVERNMENT OF SINDH		 SINDH RESILIENCE PROJECT SINDH IRRIGATION DEPARTMENT							DRAWN	AA	IRRIGATION DEPARTMENT LARKANA SEHWAN BUND LARKANA SEHWAN BUND 43/1		
									CHECKED				
									RECOMMENDED				
			REV.	DATE	DESCRIPTION	BY	CKD.	APPR.	APPROVED		DATE MARCH, 2023	DWG. NO. SRP/Larkana Sehwan Bund /CS/18	REV. 0