


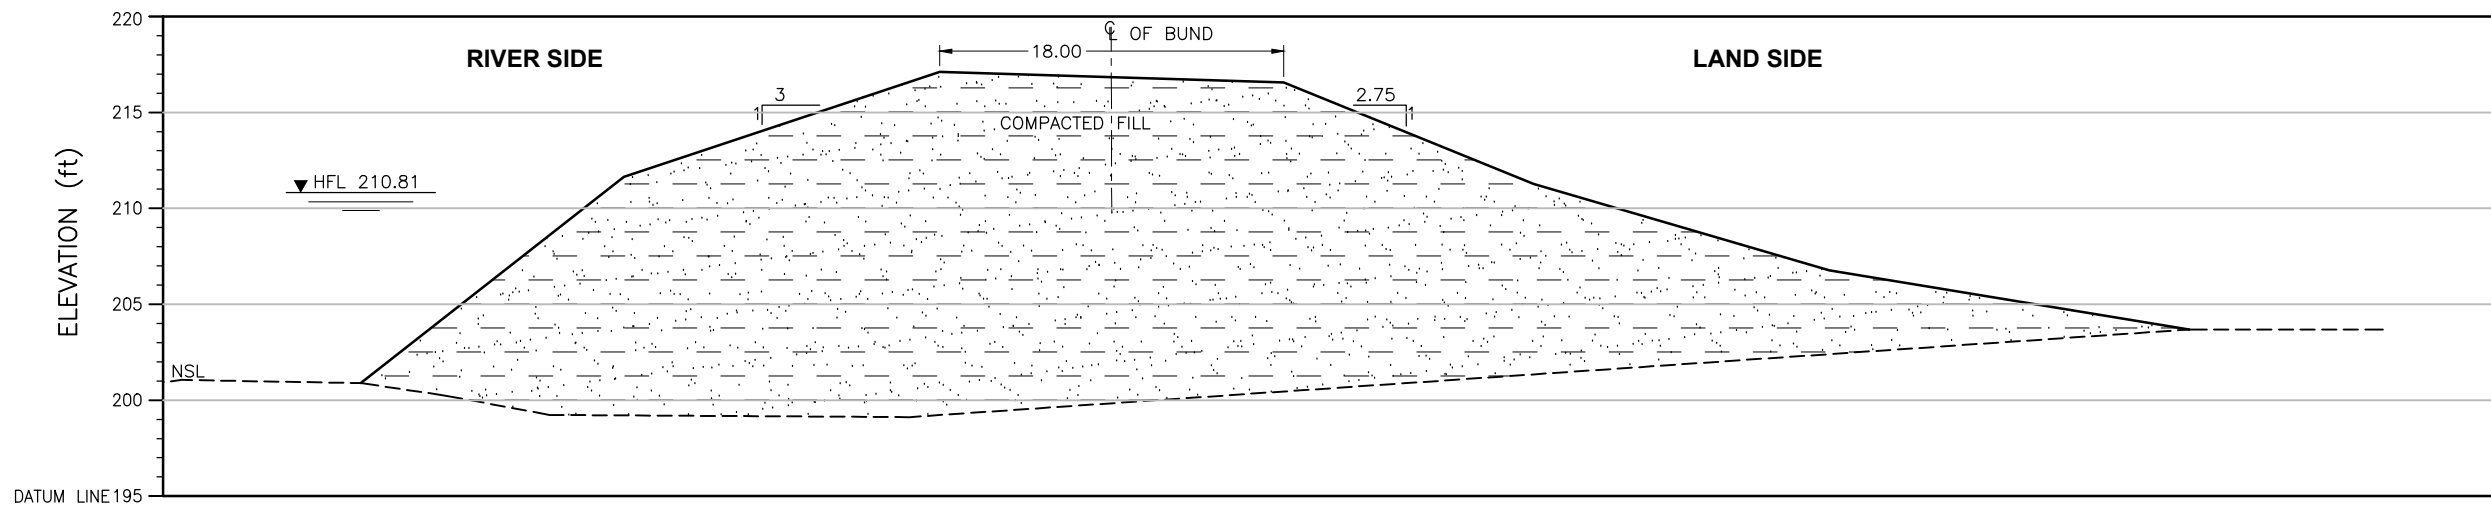

ELEVATION (ft)	200.89	211.61	217.09	216.54	211.25	206.76	203.67
DISTANCE (ft)	0.00	13.70	30.15	48.06	61.07	76.47	95.22

CROSS SECTION

LEGEND:

STONE PICHING




COMPACTED FILL



Distance(ft)	X	Y
95.22	495127.36	3063826.32
76.47	495128.00	3063832.00
61.07	495129.91	3063836.64
48.06	495129.80	3063840.60
30.15	495129.83	3063846.06
13.70	495129.64	3063851.07
0.00	495129.63	3063855.25

CRS: UTM42N

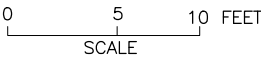

NOTE:
THE HFL HAS BEEN ESTIMATED BASED ON THE SINDH BUND MANUAL
AND IS YET TO BE VALIDATED BY HISTORIC OBSERVATION.

SHEET 4

CLIENT:  IRRIGATION DEPARTMENT GOVERNMENT OF SINDH		 SINDH RESILIENCE PROJECT SINDH IRRIGATION DEPARTMENT							DRAWN	AA	IRRIGATION DEPARTMENT R.N BUND MILE 3-4 TO 12-4 FIRST DEFENCE LINE R.N Bund 8/3			
										CHECKED				
										RECOMMENDED				
			REV.	DATE	DESCRIPTION	BY	CKD.	APPR.	APPROVED		DATE	DWG. NO.	REV.	
								MARCH, 2023	SRP/R.N Bund Mile 3-4 To 12-4/CS/04	0				