


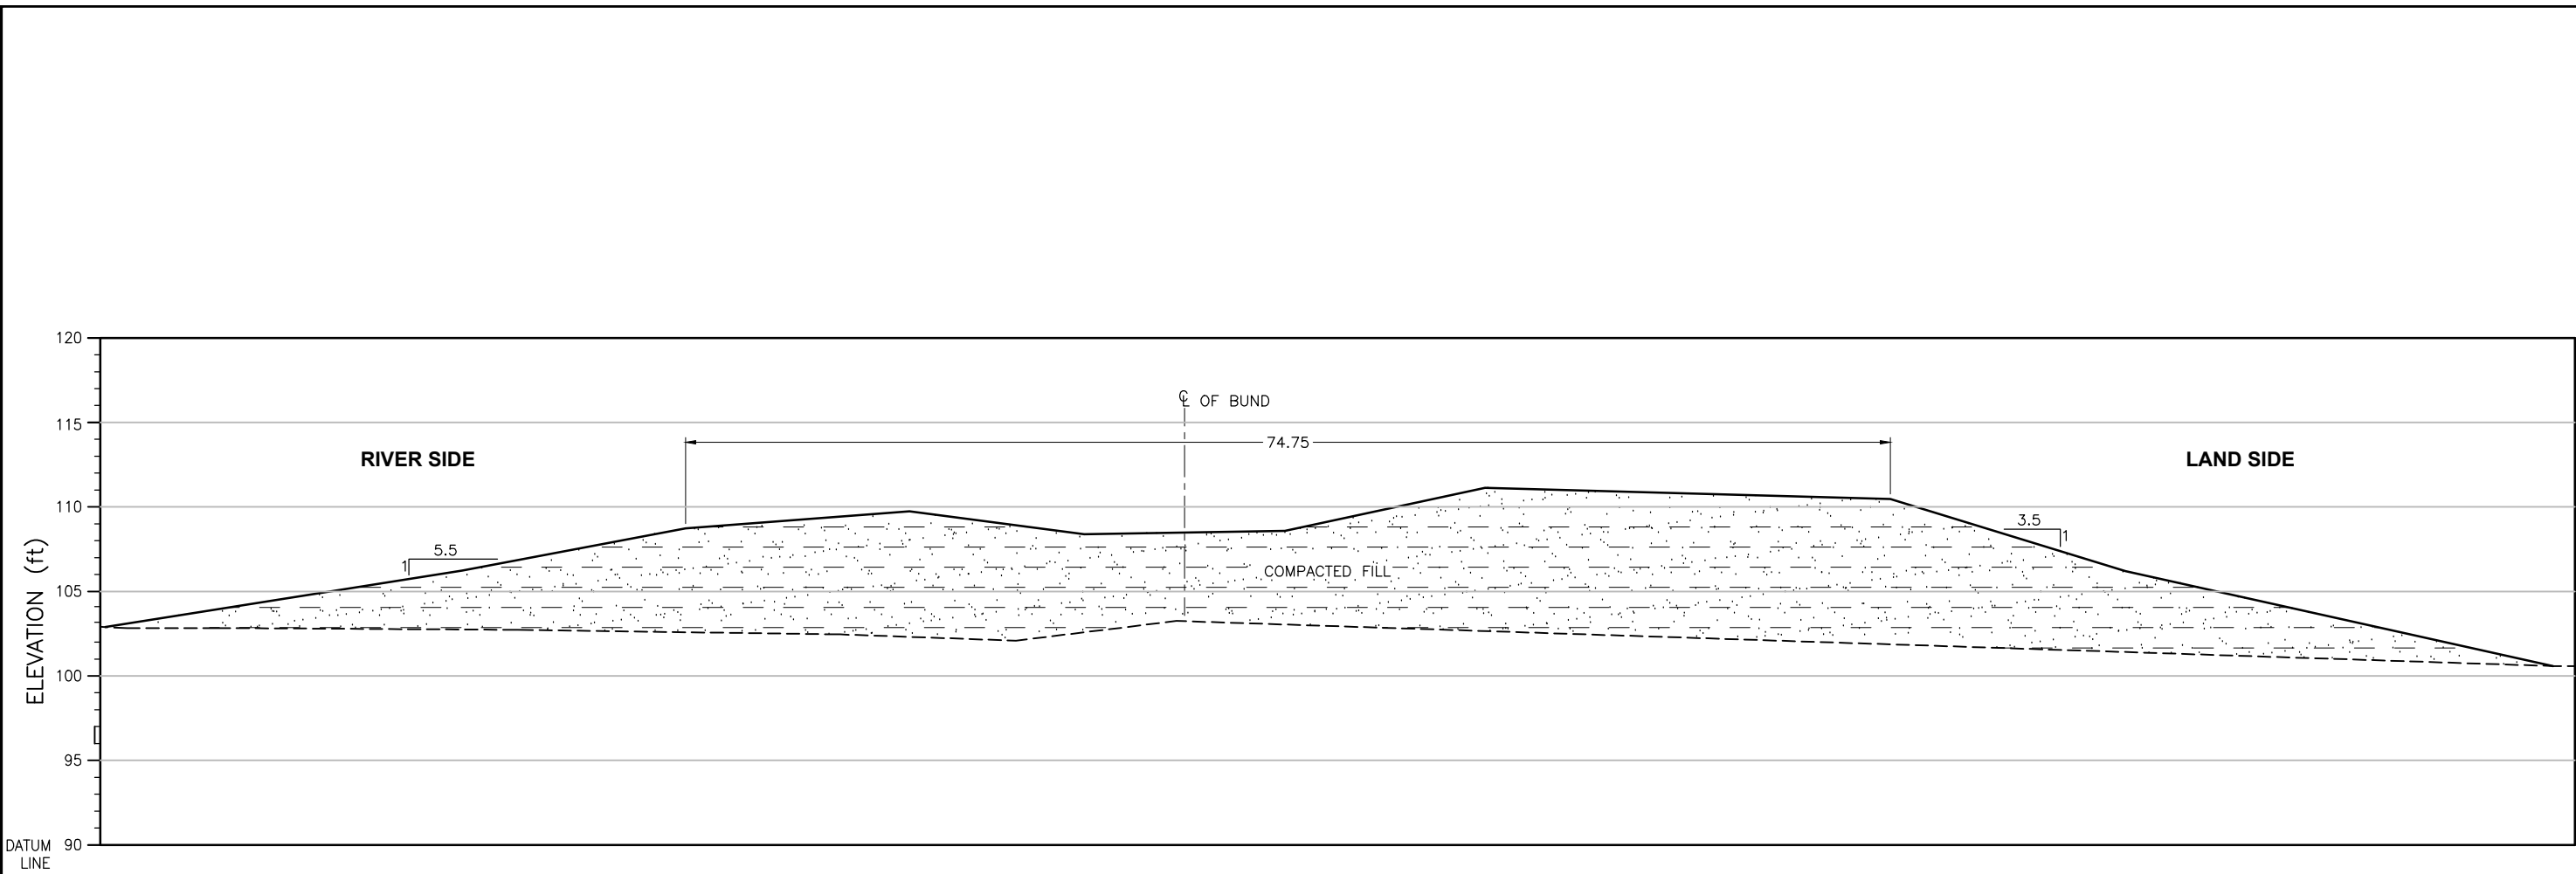

ELEVATION (ft)	102.79	106.08	108.70	109.75	108.34	108.54	111.21	110.52	106.05	100.15
DISTANCE (ft)	0.00	20.78	34.64	48.53	59.37	71.83	84.26	109.40	124.00	150.54


CROSS SECTION

Distance(ft)	X	Y
150.54	411790.64	2895645.99
124.00	411783.56	2895641.73
109.40	411779.73	2895639.27
84.26	411774.31	2895633.85
71.83	411771.54	2895631.26
59.37	411769.05	2895628.39
48.53	411766.33	2895626.41
34.64	411763.18	2895623.53
20.78	411759.93	2895620.70
0.00	411756.44	2895615.41


CRS: UTM42N

LEGEND:

STONE PICHING

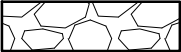

COMPACTED FILL

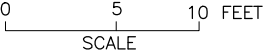

CLIENT:  IRRIGATION DEPARTMENT GOVERNMENT OF SINDH		 SINDH RESILIENCE PROJECT SINDH IRRIGATION DEPARTMENT						DRAWN	AA	IRRIGATION DEPARTMENT CHATTAN SHAH LOOP BUND MILE 0-0 TO 4-4 SECOND DEFENCE LINE Chattan Shah Loop Bund 1/7		
								CHECKED				
								RECOMMENDED				
			REV.	DATE	DESCRIPTION	BY	CKD.	APPR.	APPROVED	DATE	DWG. NO.	REV. 0