


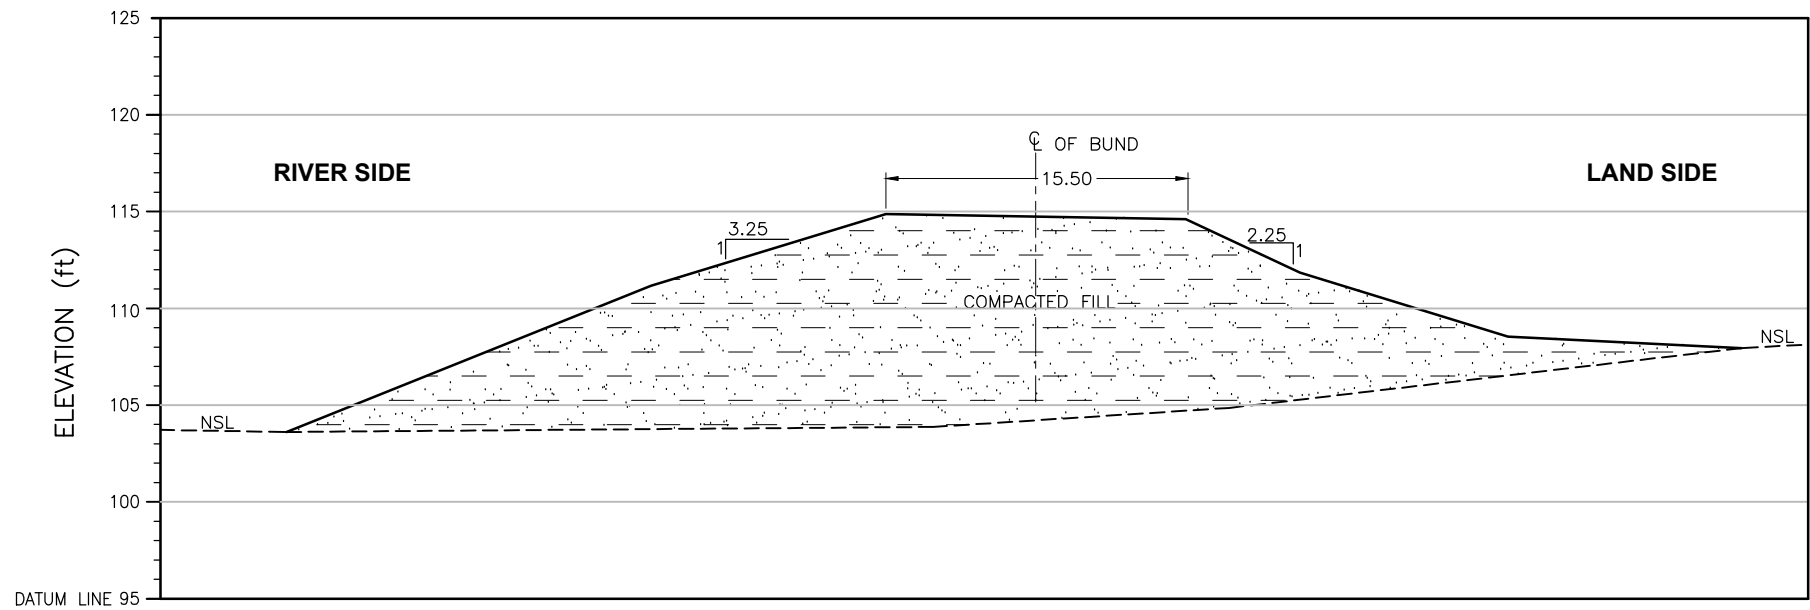

ELEVATION	(ft)	103.62	111.17	114.86	114.60	111.85	108.54	107.95
DISTANCE	(ft)	0.00	18.81	30.93	46.40	52.31	63.04	75.08

CROSS SECTION

Distance(ft)	X	Y
75.08	413825.80	2892978.37
63.04	413824.10	2892975.07
52.31	413822.14	2892972.45
46.40	413821.00	2892971.06
30.93	413818.01	2892967.40
18.81	413815.70	2892964.50
0.00	413812.58	2892959.69

CRS: UTM42N

LEGEND:

STONE PICHING



COMPACTED FILL



CLIENT:  IRRIGATION DEPARTMENT GOVERNMENT OF SINDH		 SINDH RESILIENCE PROJECT SINDH IRRIGATION DEPARTMENT						DRAWN	AA	IRRIGATION DEPARTMENT RAHIB SHAH LOOP BUND MILE 0-0 TO 2-7 SECOND DEFENCE LINE Rahib Shah Loop Bund 0/5		
								CHECKED				
								RECOMMENDED				
			REV.	DATE	DESCRIPTION	BY	CKD.	APPR.	APPROVED	DATE	DWG. NO.	REV. 0