


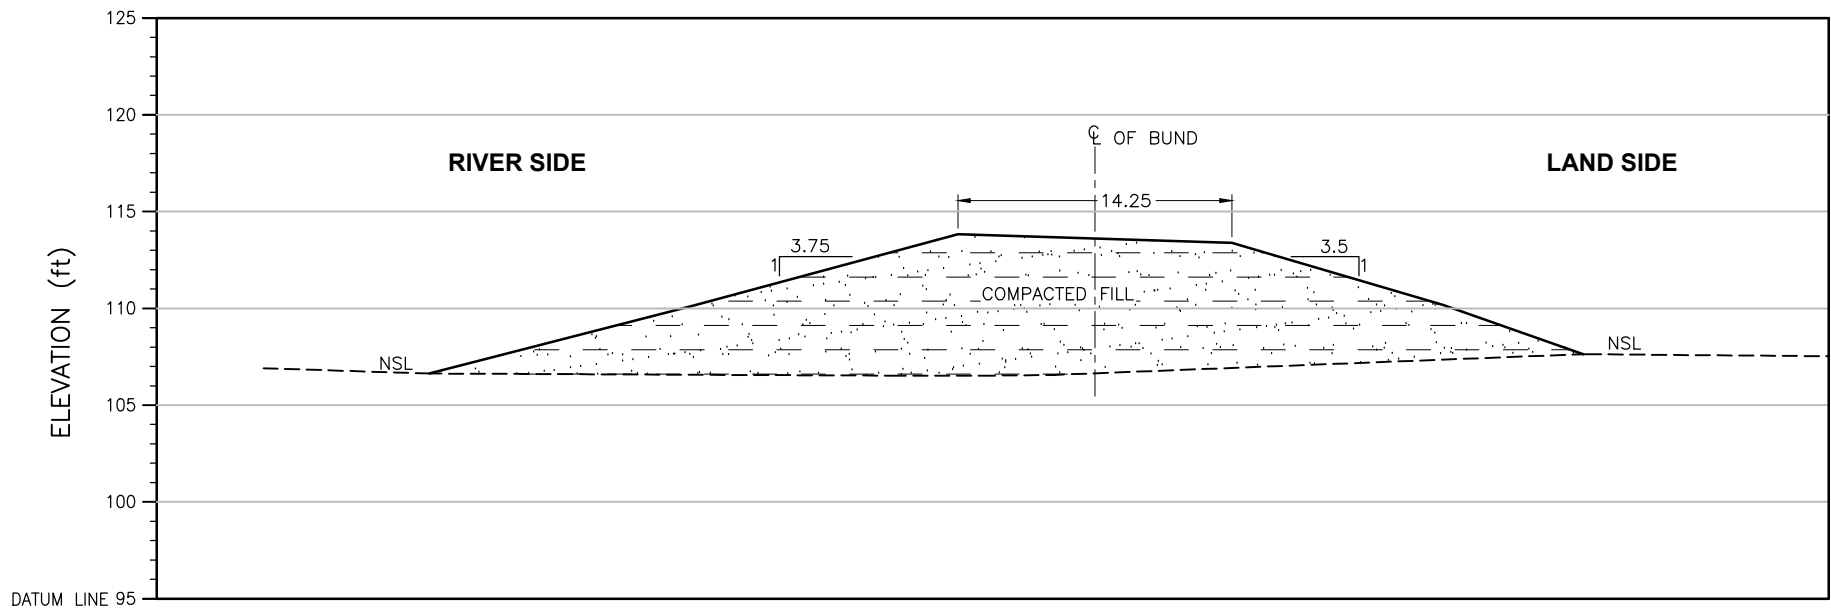

ELEVATION	(ft)	106.64	110.15	113.83	113.39	110.17	107.64
DISTANCE	(ft)	0.00	13.63	27.29	41.43	52.34	59.56


CROSS SECTION

Distance(ft)	X	Y
59.56	416681.683	2877686.43
52.34	416683.453	2877687.77
41.43	416685.526	2877690.42
27.29	416688.835	2877693.19
13.63	416691.728	2877696.19
0.00	416694.817	2877698.97

CRS: UTM42N

LEGEND:

STONE PICTING	
COMPACTED FILL	

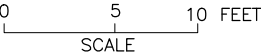

SHEET 1

CLIENT:  IRRIGATION DEPARTMENT GOVERNMENT OF SINDH		 SINDH RESILIENCE PROJECT SINDH IRRIGATION DEPARTMENT							DRAWN	AA	IRRIGATION DEPARTMENT SANN VEEH DARI BUND Sann Veeh Dari Bund 1/4			
										CHECKED				
										RECOMMENDED				
			REV.	DATE	DESCRIPTION	BY	CKD.	APPR.	APPROVED		DATE	DWG. NO.		REV.