


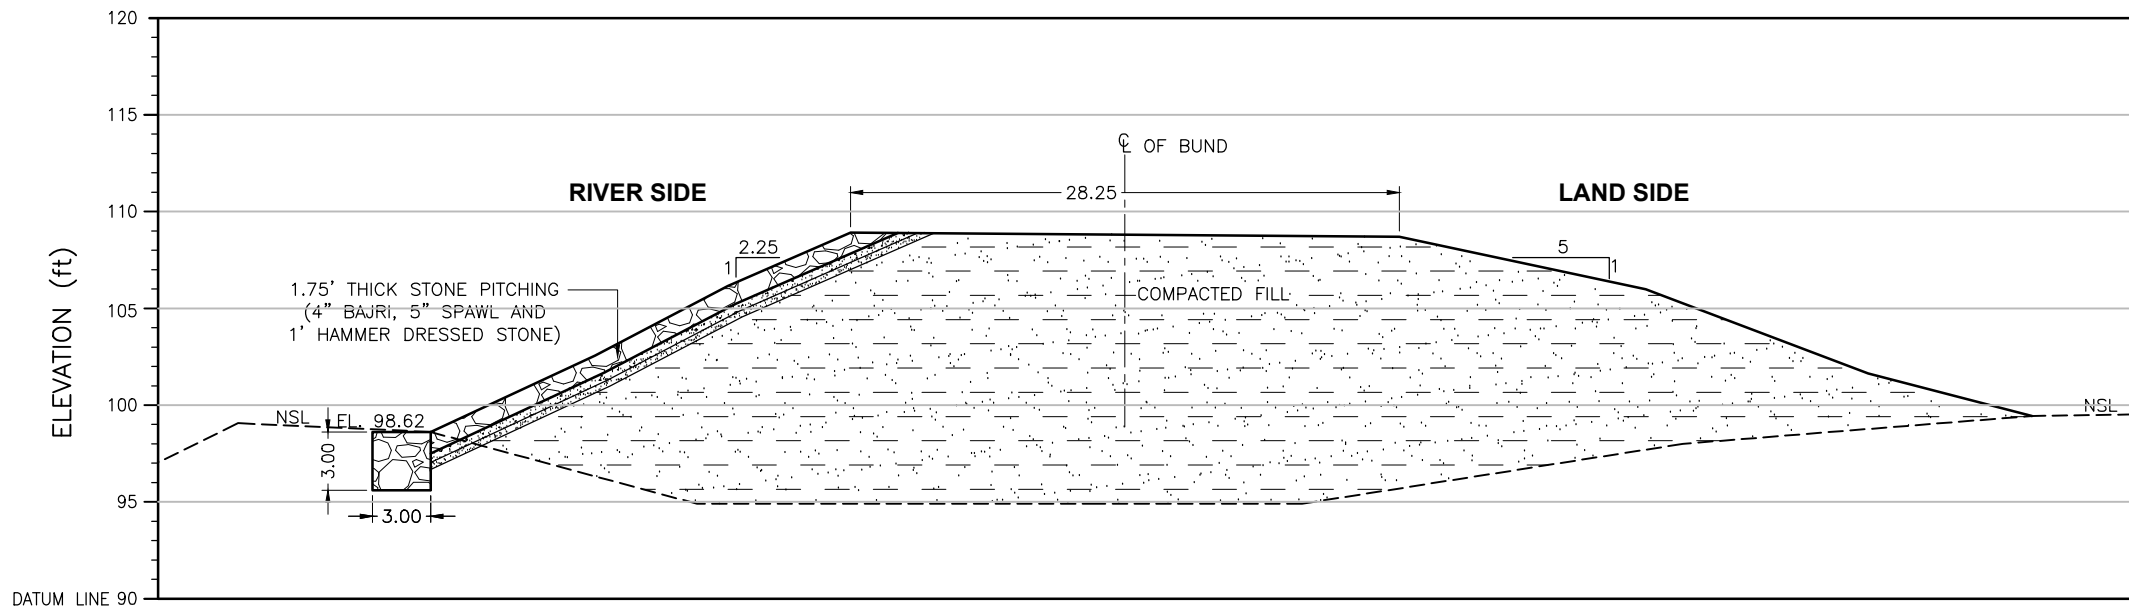

ELEVATION	(ft)	98.62	102.57	106.15	108.91	108.68	105.98	101.64	99.45
DISTANCE	(ft)	0.00	8.49	15.33	21.67	50.00	62.72	74.20	82.65

CROSS SECTION

Distance(ft)	X	Y
82.65	419511.363	2885068.03
74.20	419512.001	2885065.45
62.72	419511.753	2885061.95
50.00	419512.023	2885058.07
21.67	419511.459	2885049.44
15.33	419511.269	2885047.49
8.49	419511.489	2885045.42
0.00	419511.689	2885042.84

CRS: UTM42N

LEGEND:

STONE PICTHING



COMPACTED FILL



SHEET 2

CLIENT:



IRRIGATION DEPARTMENT
GOVERNMENT OF SINDH



SINDH RESILIENCE PROJECT
SINDH IRRIGATION DEPARTMENT

						DRAWN	AA
						CHECKED	
						RECOMMENDED	
REV.	DATE	DESCRIPTION	BY	CKD.	APPR.	APPROVED	

IRRIGATION DEPARTMENT
S.M. BUND MILE 104-6 TO 123-0 FIRST DEFENCE LINE
SM Bund 9/2

DATE	DWG. NO.	REV. 0
------	----------	-----------