


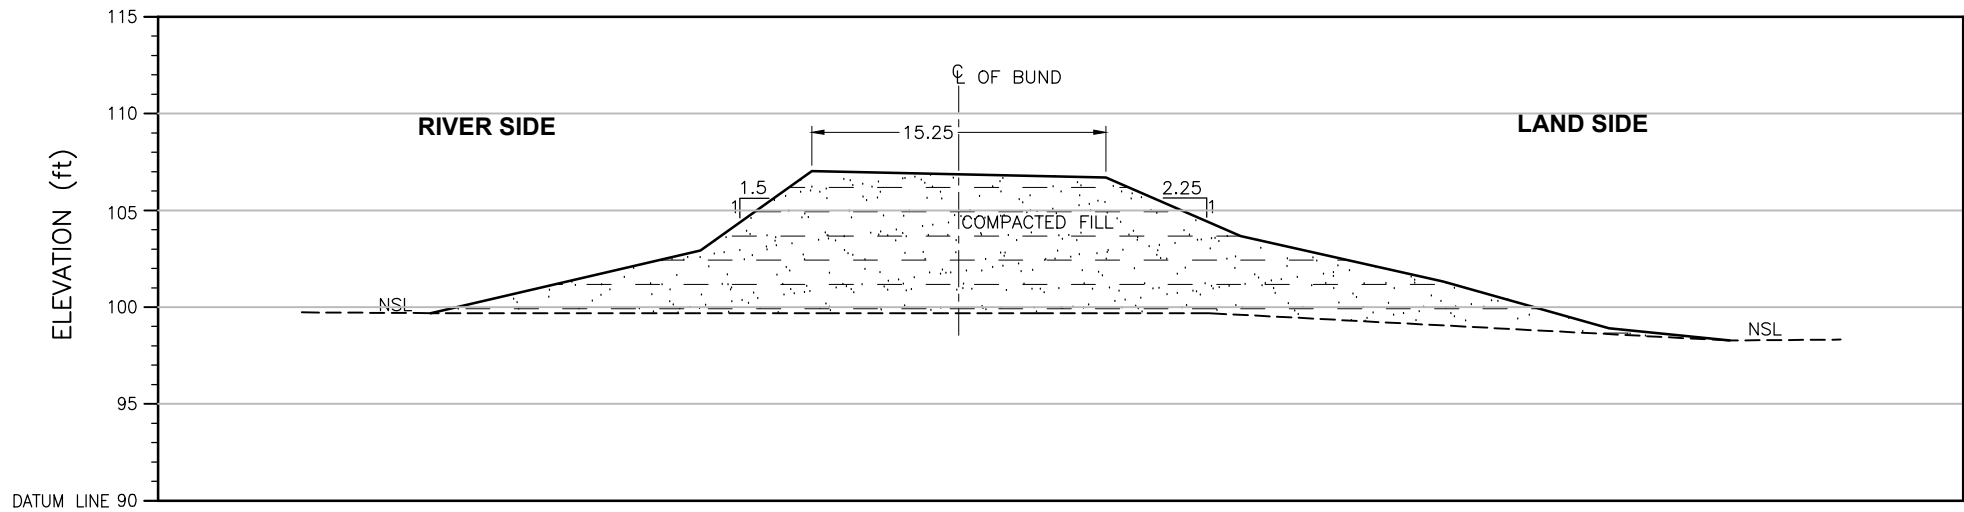

ELEVATION	(ft)	99.70	102.94	107.03	103.67	106.71	101.33	98.93	98.29
DISTANCE	(ft)	0.00	13.93	19.67	34.85	41.80	52.27	60.81	67.04

CROSS SECTION

Distance(ft)	X	Y
67.04	422626.224	2884637.4
60.81	422625.877	2884635.53
52.27	422625.611	2884632.92
41.80	422623.985	2884629.99
34.85	422624.082	2884627.82
19.67	422624.94	2884622.62
13.93	422624.852	2884620.53
0.00	422621.971	2884617.41

CRS: UTM42N

LEGEND:

STONE PIGHTING



COMPACTED FILL



SHEET 3

CLIENT:  IRRIGATION DEPARTMENT GOVERNMENT OF SINDH		 SINDH RESILIENCE PROJECT SINDH IRRIGATION DEPARTMENT						DRAWN	AA	IRRIGATION DEPARTMENT S.M. BUND MILE 104-6 TO 123-0 FIRST DEFENCE LINE SM Bund 11/2		
								CHECKED				
								RECOMMENDED				
			REV.	DATE	DESCRIPTION	BY	CKD.	APPR.	APPROVED	DATE	DWG. NO.	REV. 0