


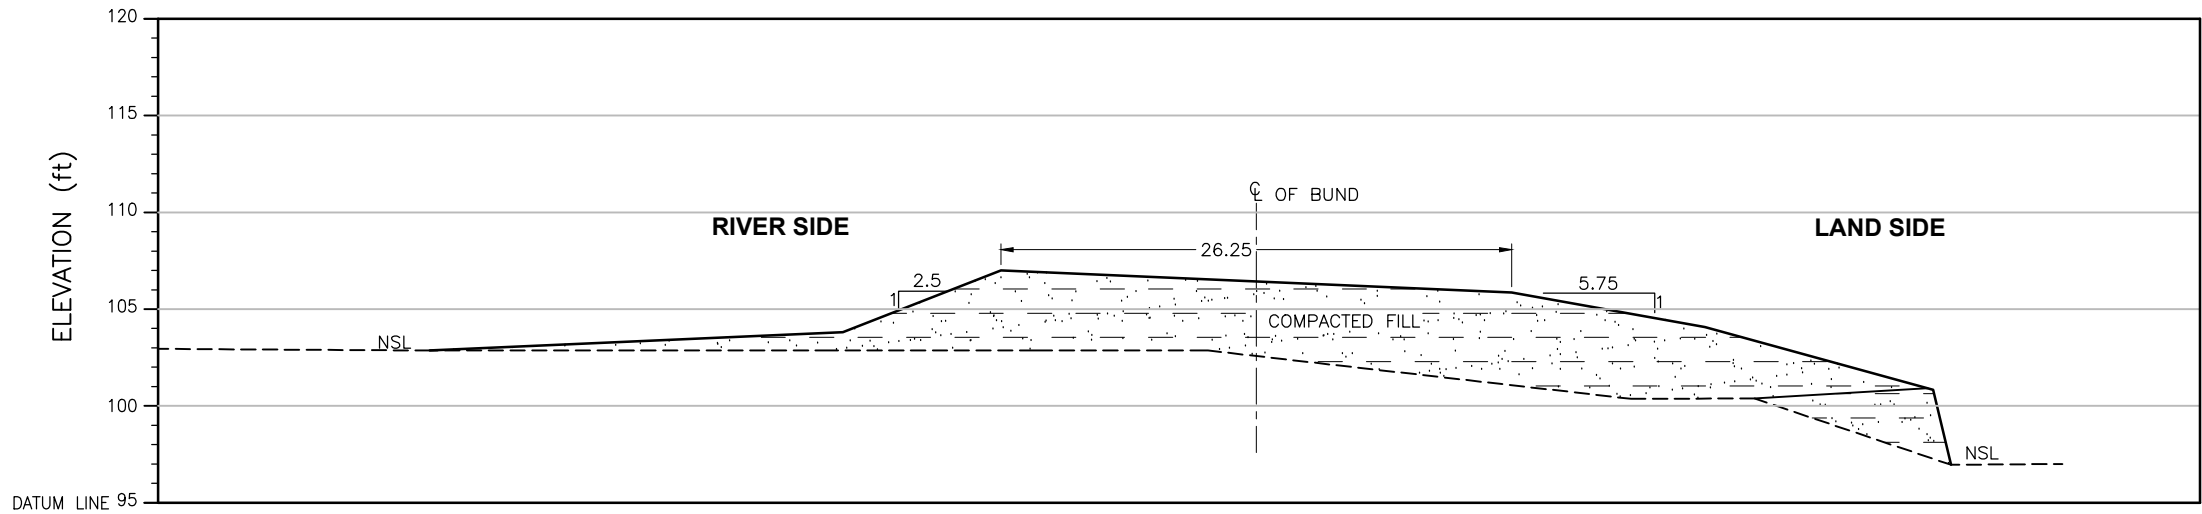

ELEVATION	(ft)	102.87	103.82	107.00	105.86	104.09	100.84
DISTANCE	(ft)	0.00	21.32	29.49	55.84	65.82	77.61

CROSS SECTION

Distance(ft)	X	Y
78.50	426735.65	2883348.14
77.61	426735.61	2883347.85
65.82	426734.30	2883344.49
55.84	426733.07	2883341.70
29.49	426729.45	2883334.52
21.32	426728.62	2883332.12
0.00	426725.10	2883326.66

CRS: UTM42N

LEGEND:

STONE PICTING



COMPACTED FILL



CLIENT:  IRRIGATION DEPARTMENT GOVERNMENT OF SINDH		 SINDH RESILIENCE PROJECT SINDH IRRIGATION DEPARTMENT						DRAWN	AA	IRRIGATION DEPARTMENT S.M. BUND MILE 104-6 TO 123-0 FIRST DEFENCE LINE SM Bund 13/7		
								CHECKED				
								RECOMMENDED				
			REV.	DATE	DESCRIPTION	BY	CKD.	APPR.	APPROVED	DATE	DWG. NO.	REV. 0