


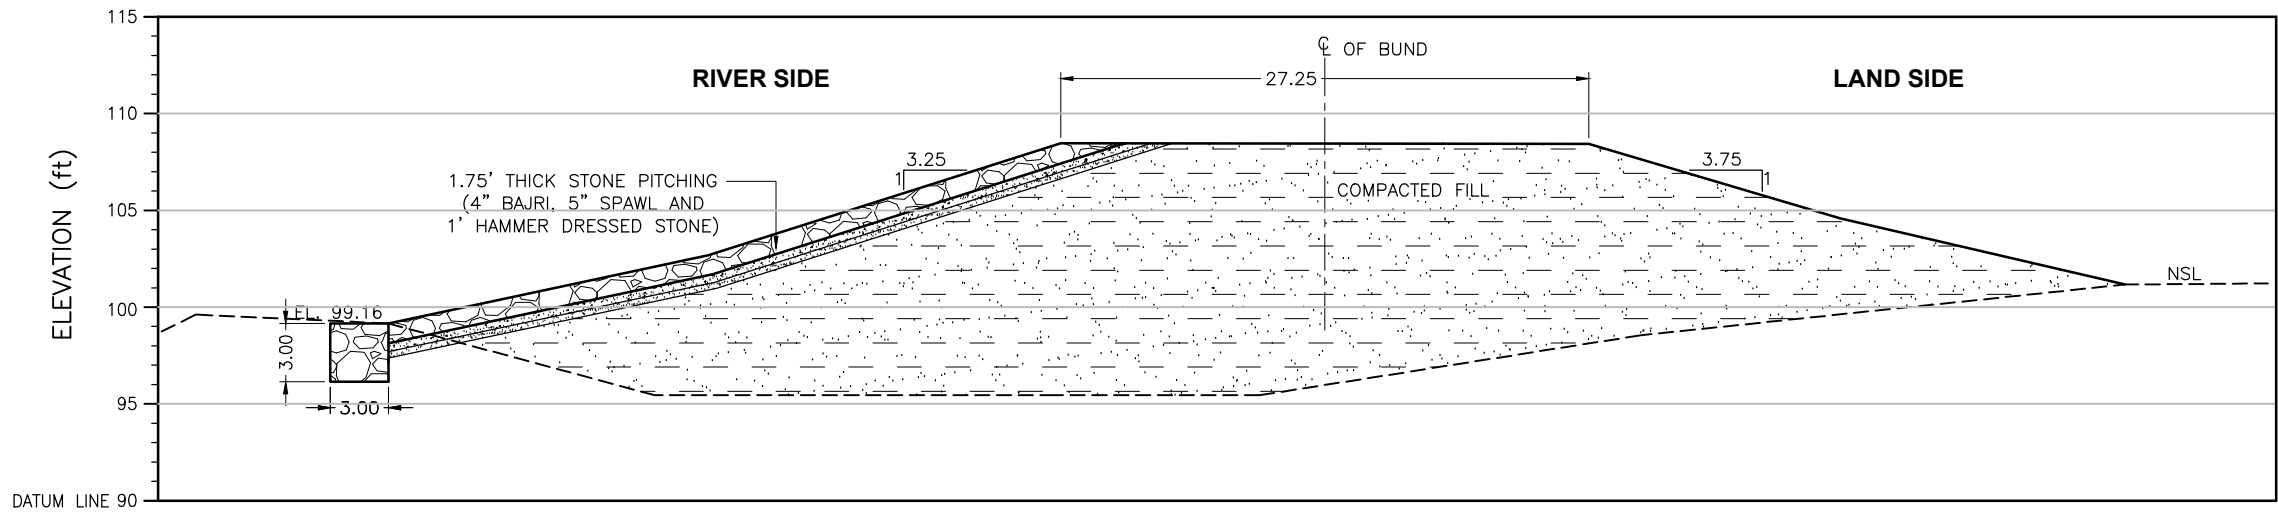

ELEVATION (ft)	99.16	102.66	108.45	108.42	104.57	101.16
DISTANCE (ft)	0.00	16.50	34.71	61.96	74.96	89.63

CROSS SECTION

Distance(ft)	X	Y
89.63	429839.845	2881394.36
74.96	429836.094	2881391.9
61.96	429833.242	2881389.11
34.71	429826.551	2881384.18
16.50	429822.086	2881380.87
0.00	429818.306	2881377.56

CRS: UTM42N

LEGEND:

STONE PICHING



COMPACTED FILL



SHEET 5

CLIENT:



IRRIGATION DEPARTMENT
GOVERNMENT OF SINDH



SINDH RESILIENCE PROJECT
SINDH IRRIGATION DEPARTMENT

							DRAWN	AA
							CHECKED	
							RECOMMENDED	
REV.	DATE	DESCRIPTION	BY	CKD.	APPR.	APPROVED		

IRRIGATION DEPARTMENT
S.M. BUND MILE 104-6 TO 123-0 FIRST DEFENCE LINE
SM Bund 16/2

DATE	DWG. NO.	REV. 0
------	----------	-----------