


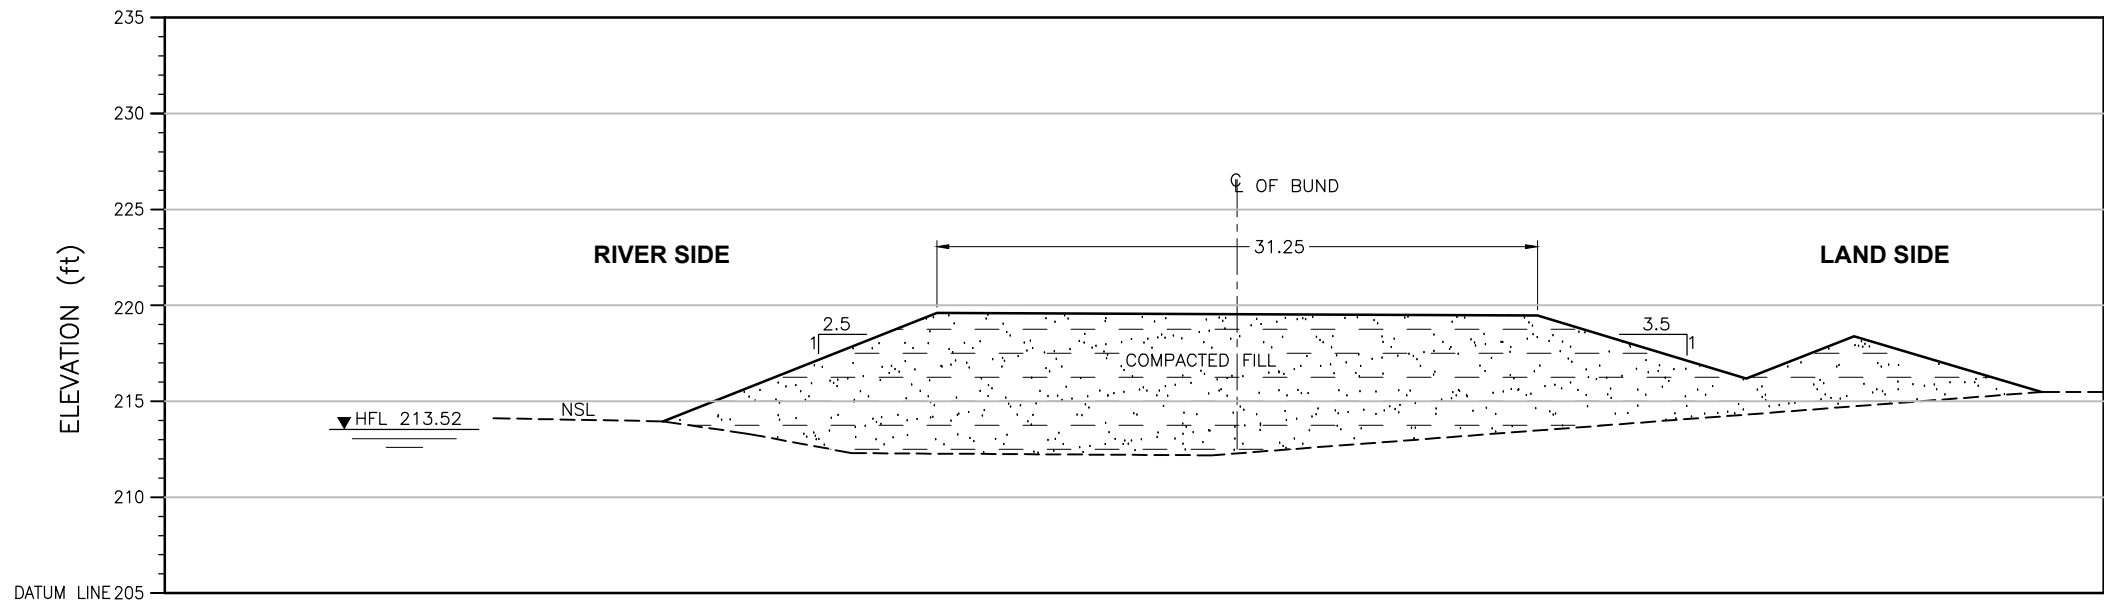

ELEVATION	(ft)	213.95	219.59	219.46	216.17	218.38	215.48
DISTANCE	(ft)	0.00	14.25	45.54	56.42	62.04	71.80

CROSS SECTION

LEGEND:

STONE PICTING




COMPACTED FILL



Distance(ft)	X	Y
71.80	509398.24	3085890.09
62.04	509395.31	3085890.67
56.42	509393.67	3085891.17
45.54	509390.18	3085891.26
14.25	509381.28	3085894.68
0.00	509377.30	3085896.42

CRS: UTM42N

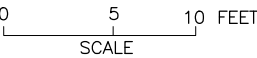

NOTE:
THE HFL HAS BEEN ESTIMATED BASED ON THE SINDH BUND MANUAL
AND IS YET TO BE VALIDATED BY HISTORIC OBSERVATION.

SHEET 1

CLIENT:



IRRIGATION DEPARTMENT
GOVERNMENT OF SINDH



SINDH RESILIENCE PROJECT
SINDH IRRIGATION DEPARTMENT

							DRAWN	AA
							CHECKED	
							RECOMMENDED	
REV.	DATE	DESCRIPTION	BY	CKD.	APPR.	APPROVED		

IRRIGATION DEPARTMENT		
R.N BUND MILE 22-4 TO 26-4 FIRST DEFENCE LINE		
R.N Bund 0/0		
DATE	DWG. NO.	REV.
MARCH, 2023	SRP/R.N Bund Mile 22-4 To 26-4/CS/01	0