


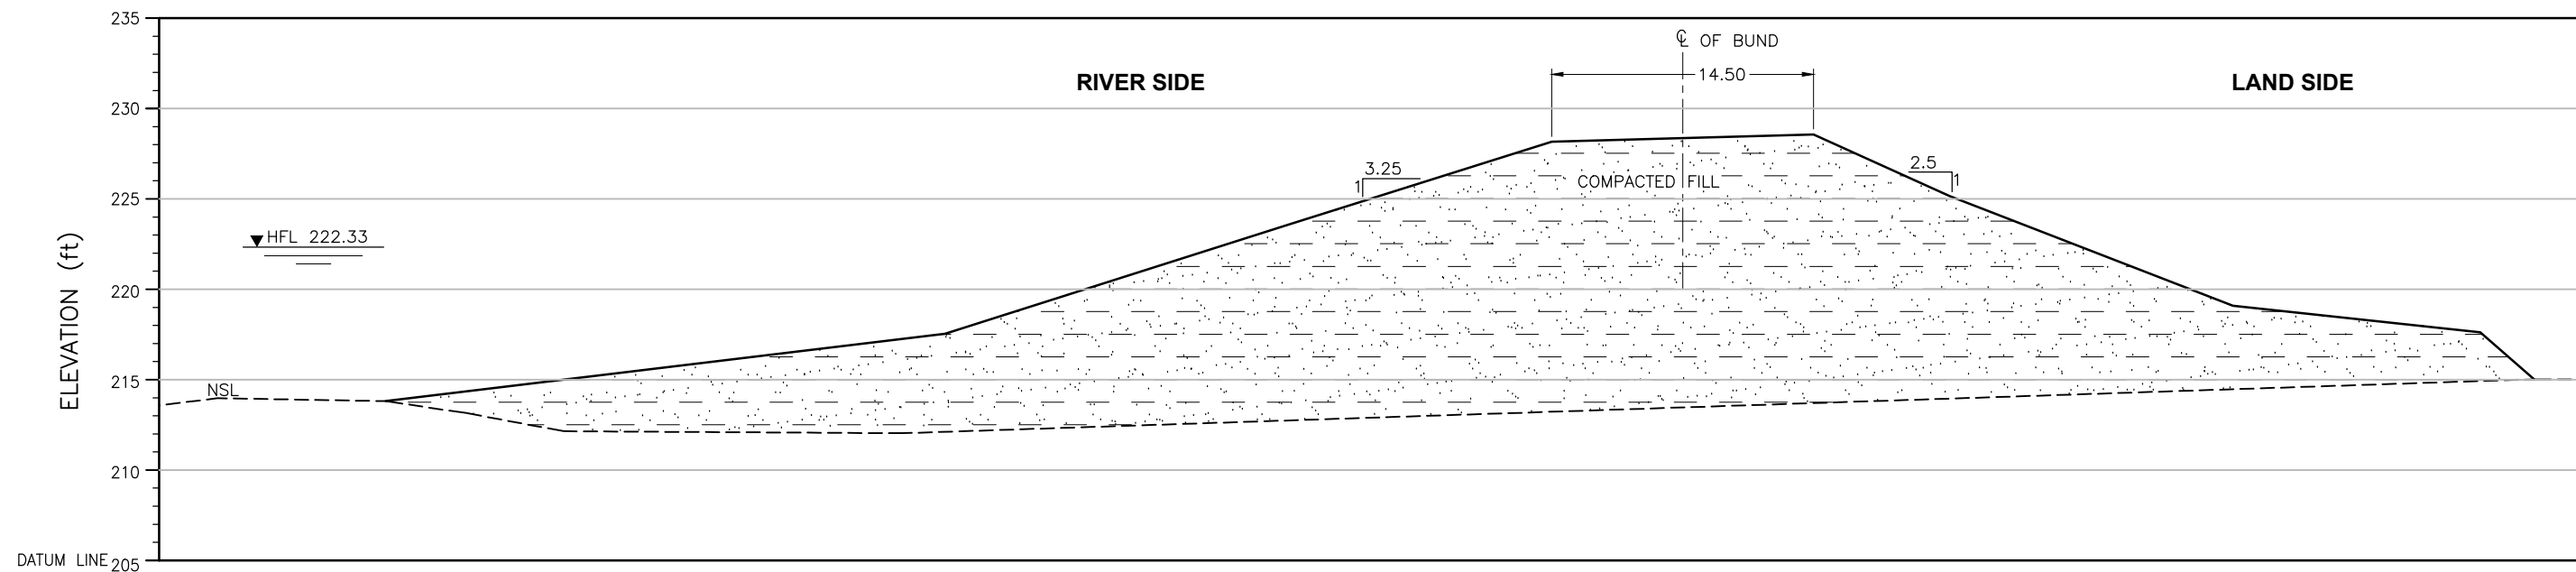

ELEVATION	(ft)	213.81	217.52	223.56	228.13	228.53	225.13	219.08	217.61	215.02
DISTANCE	(ft)	0.00	30.93	49.92	64.48	78.96	86.48	102.14	115.82	118.81


CROSS SECTION

Distance (ft)	X	Y
0.00	516220.83	3090033.17
30.93	516227.44	3090026.44
49.92	516232.45	3090023.35
64.48	516235.43	3090020.01
78.96	516237.63	3090015.94
86.48	516238.73	3090013.81
102.14	516241.52	3090009.91
115.82	516244.47	3090006.95
118.81	516245.51	3090006.67


CRS: UTM42N

LEGEND:

STONE PICHTING

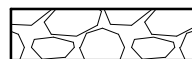

COMPACTED FILL

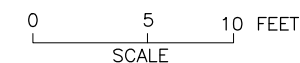

NOTE:
THE HFL HAS BEEN ESTIMATED BASED ON THE SINDH BUND MANUAL
AND IS YET TO BE VALIDATED BY HISTORIC OBSERVATION.

SHEET 1

CLIENT:  IRRIGATION DEPARTMENT GOVERNMENT OF SINDH		 SINDH RESILIENCE PROJECT SINDH IRRIGATION DEPARTMENT						DRAWN	AA	IRRIGATION DEPARTMENT Gemro Bund 3/1 Gemro Bund 13/4			REV. DATE DESCRIPTION BY CKD. APPR. APPROVED
								CHECKED					
								RECOMMENDED					
										DATE MARCH, 2023	DWG. NO. SRP/Gemro Bund /CS/01	REV. 0	