


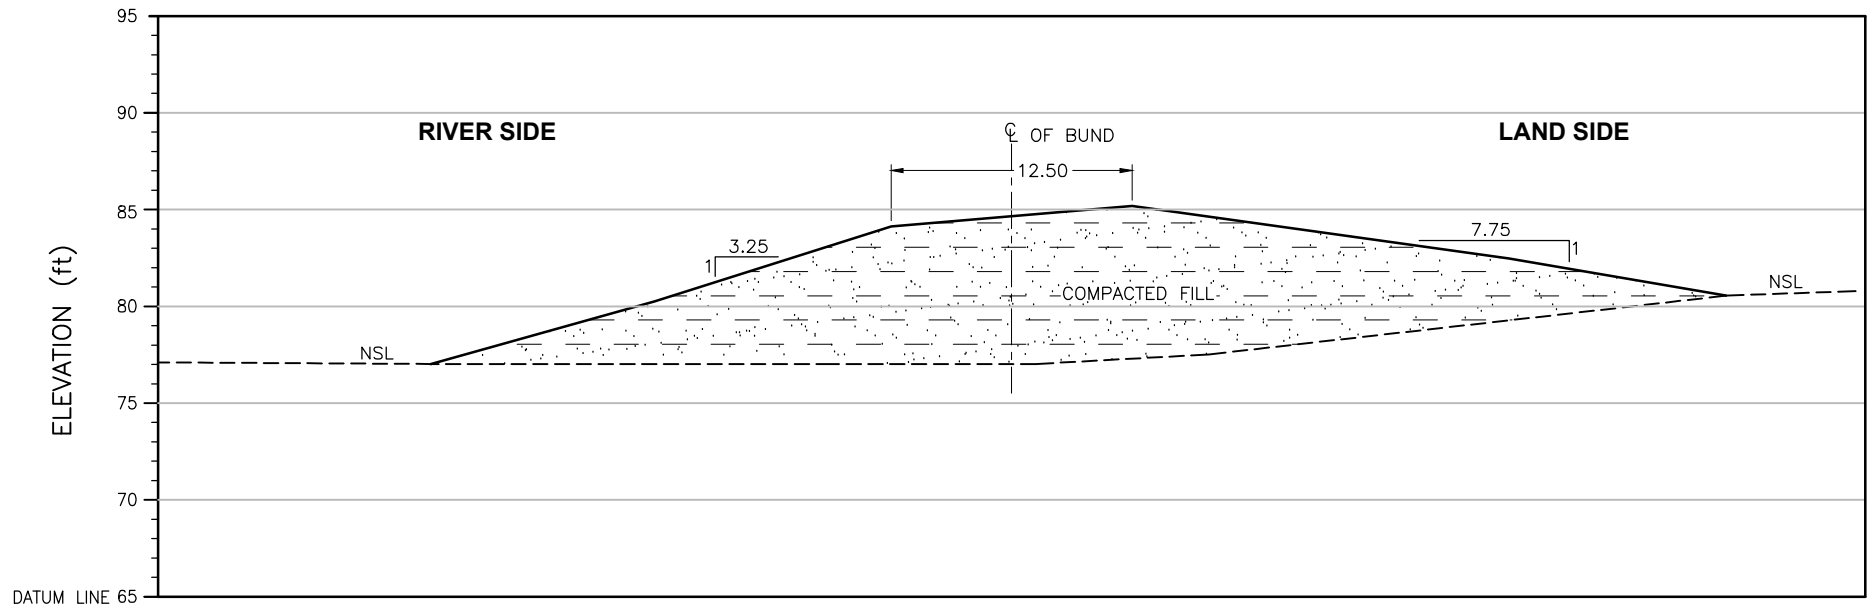

ELEVATION	(ft)	77.03	80.26	84.12	85.18	82.47	80.55
DISTANCE	(ft)	0.00	11.57	23.76	36.20	55.65	66.87

CROSS SECTION

Distance(ft)	X	Y
66.87	440365.16	2857423.67
55.65	440361.78	2857423.17
36.20	440355.97	2857421.98
23.76	440352.09	2857421.82
11.57	440348.17	2857421.51
0.00	440345.19	2857419.64

CRS: UTM42N

LEGEND:

STONE PIGHTING



COMPACTED FILL



SHEET 2

CLIENT:  IRRIGATION DEPARTMENT GOVERNMENT OF SINDH		 SINDH RESILIENCE PROJECT SINDH IRRIGATION DEPARTMENT						DRAWN	AA	IRRIGATION DEPARTMENT HALA LOOP BUND MILE 0-0 TO 4-1 SECOND DEFENCE LINE New Farehpur Loop Bund 1/2		
								CHECKED				
								RECOMMENDED				
			REV.	DATE	DESCRIPTION	BY	CKD.	APPR.	APPROVED	DATE	DWG. NO.	REV. 0