


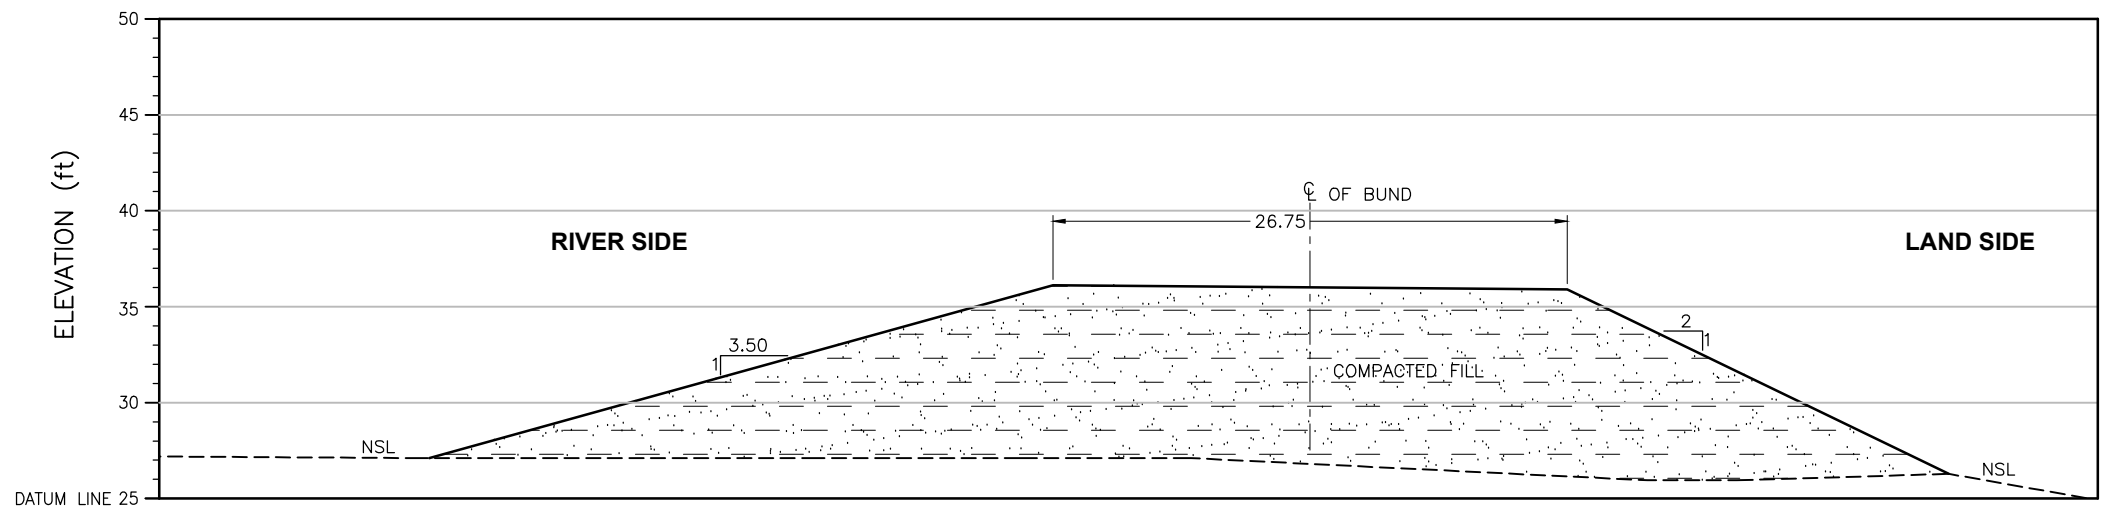

R.L	(ft)	27.11	36.11	35.88	26.29
DISTANCE	(ft)	0.00	32.47	59.24	79.10

CROSS SECTION

Distance (ft)	X	Y
0.00	391094.474	2711293.383
32.47	391084.731	2711295.123
59.24	391076.508	2711295.191
79.10	391070.401	2711292.038


CRS: UTM42N

LEGEND:

STONE PICTING



COMPACTED FILL

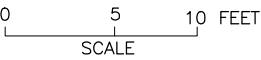

SHEET 6

CLIENT:  IRRIGATION DEPARTMENT GOVERNMENT OF SINDH		 SINDH RESILIENCE PROJECT SINDH IRRIGATION DEPARTMENT						DRAWN	AA	IRRIGATION DEPARTMENT BAHGARUCHITO BUND X7 B.U BUND 14/6 Miles		
								CHECKED				
								RECOMMENDED				
			REV.	DATE	DESCRIPTION	BY	CKD.	APPR.	APPROVED	DATE	DWG. NO.	REV. 0