


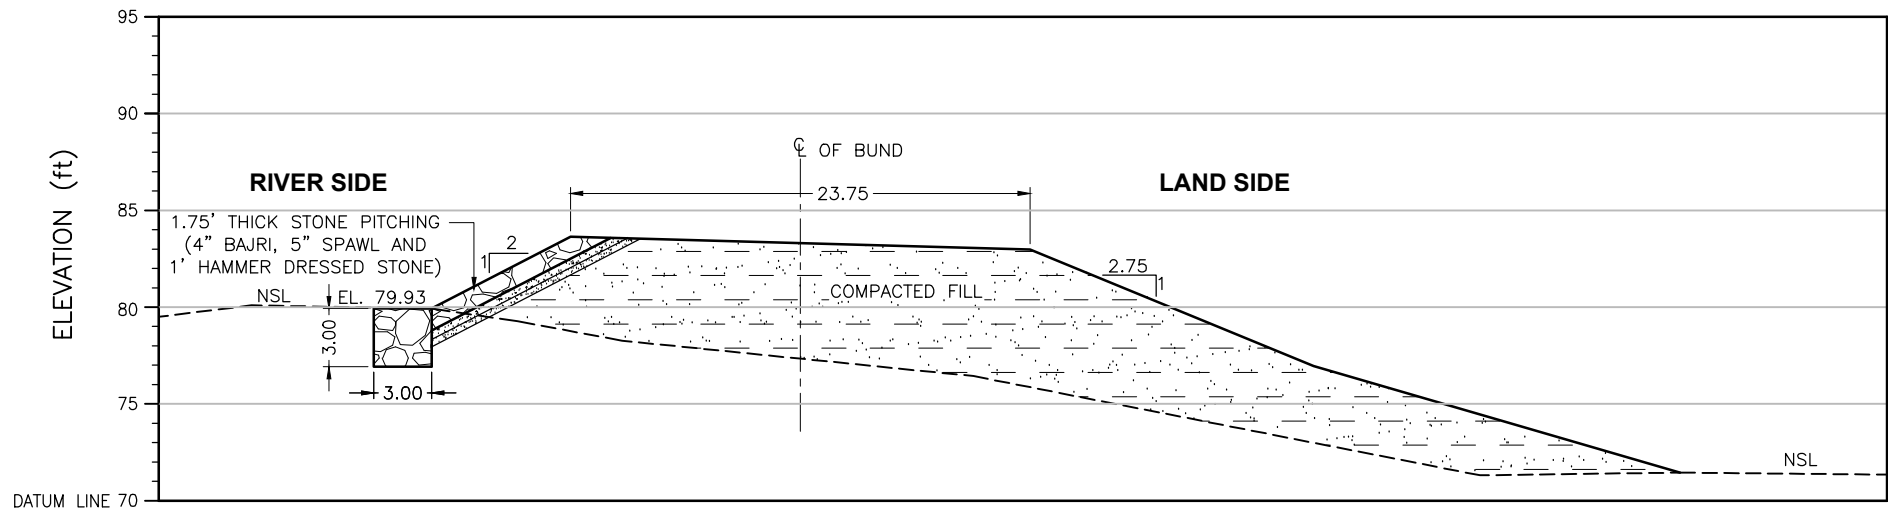

ELEVATION	(ft)	79.93	83.64	82.98	76.97	71.48
DISTANCE	(ft)	0.00	7.16	30.88	45.51	64.43

CROSS SECTION

Distance(ft)	X	Y
64.43	449085.13	2845164.13
45.51	449079.57	2845165.66
30.88	449075.06	2845165.98
7.16	449068.10	2845167.94
0.00	449065.98	2845168.47


CRS: UTM42N

LEGEND:

STONE PICHTING



COMPACTED FILL

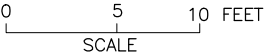

SHEET 5

CLIENT:



IRRIGATION DEPARTMENT
GOVERNMENT OF SINDH



SINDH RESILIENCE PROJECT
SINDH IRRIGATION DEPARTMENT

							DRAWN	AA
							CHECKED	
							RECOMMENDED	
REV.	DATE	DESCRIPTION	BY	CKD.	APPR.	APPROVED		

IRRIGATION DEPARTMENT
S.M. BUND MILE 142-2 TO 172-0 FIRST DEFENCE LINE
SM BUND 9/7

DATE	DWG. NO.	REV. 0
------	----------	-----------