


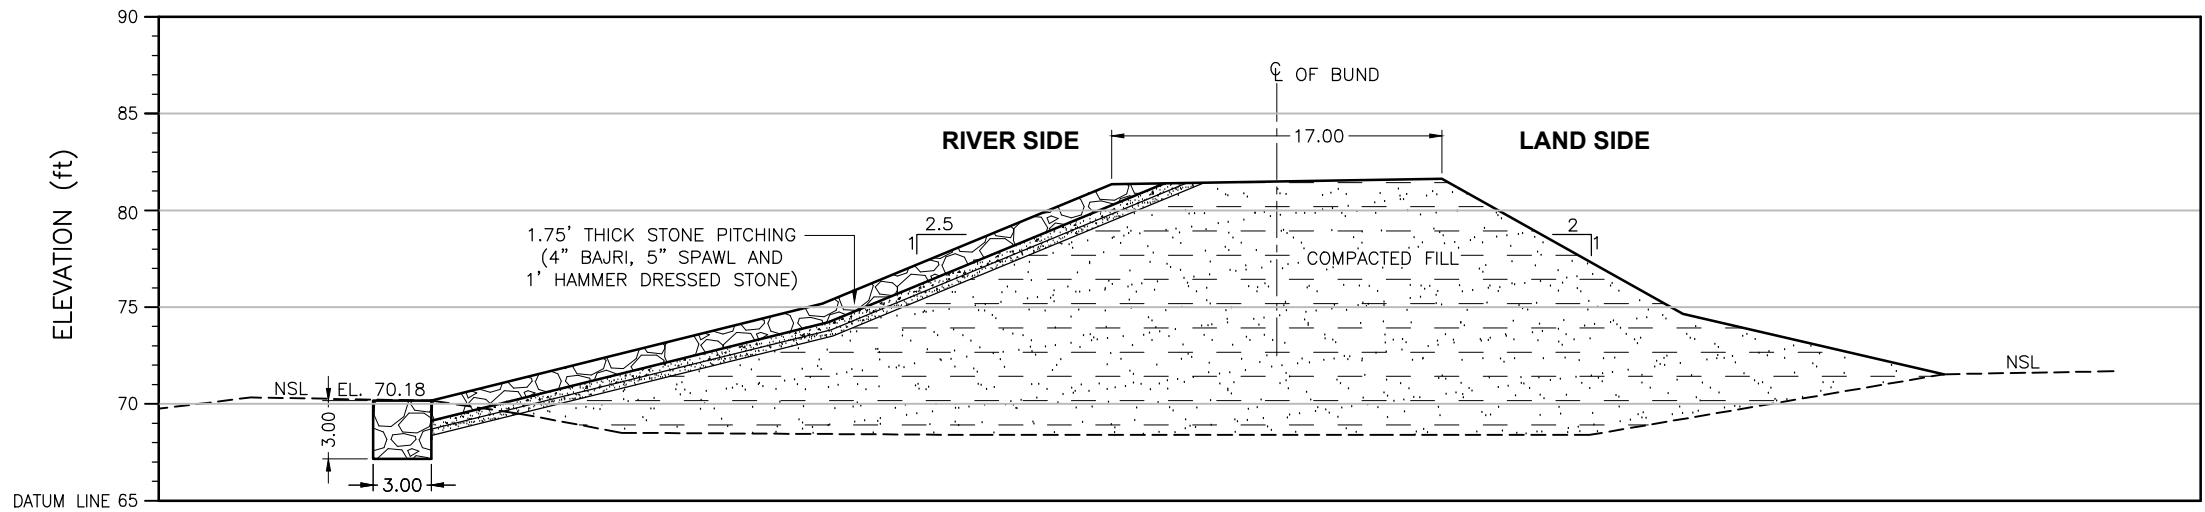

ELEVATION	(ft)	70.18	75.18	81.34	81.62	74.65	71.54
DISTANCE	(ft)	0.00	20.19	35.12	52.17	64.60	78.08

CROSS SECTION

Distance(ft)	X	Y
78.08	449532.27	2837642.64
64.60	449528.35	2837643.91
52.17	449524.92	2837645.54
35.12	449520.01	2837647.28
20.19	449515.86	2837649.14
0.00	449510.25	2837651.67


CRS: UTM42N

LEGEND:

STONE PICTING



COMPACTED FILL

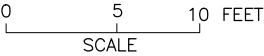

SHEET 7

CLIENT:



IRRIGATION DEPARTMENT
GOVERNMENT OF SINDH



SINDH RESILIENCE PROJECT
SINDH IRRIGATION DEPARTMENT

							DRAWN	AA
							CHECKED	
							RECOMMENDED	
REV.	DATE	DESCRIPTION	BY	CKD.	APPR.	APPROVED		

IRRIGATION DEPARTMENT
S.M. BUND MILE 142-2 TO 172-0 FIRST DEFENCE LINE
SM BUND 16/0

DATE	DWG. NO.	REV. 0
------	----------	-----------