


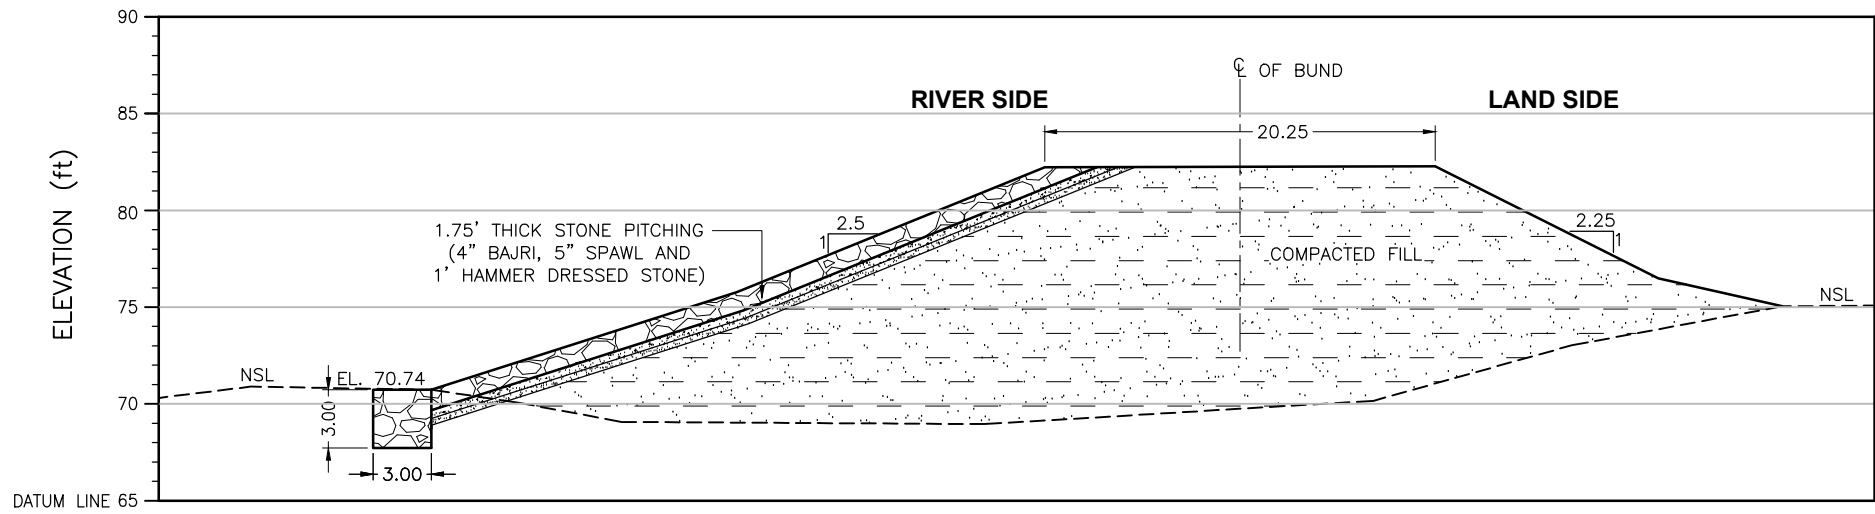

ELEVATION	(ft)	70.74	75.78	82.21	82.27	76.48	75.05
DISTANCE	(ft)	0.00	15.78	31.66	51.83	63.33	69.72

CROSS SECTION

Distance(ft)	X	Y
69.72	448173.51	2834369.06
63.33	448172.29	2834370.61
51.83	448170.57	2834373.67
31.66	448167.35	2834378.93
15.78	448165.50	2834383.42
0.00	448163.08	2834387.58


CRS: UTM42N

LEGEND:

STONE PICTING



COMPACTED FILL

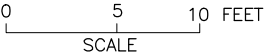

CLIENT:



IRRIGATION DEPARTMENT
GOVERNMENT OF SINDH



SINDH RESILIENCE PROJECT
SINDH IRRIGATION DEPARTMENT

							DRAWN	AA
							CHECKED	
							RECOMMENDED	
REV.	DATE	DESCRIPTION	BY	CKD.	APPR.	APPROVED		

IRRIGATION DEPARTMENT
S.M. BUND MILE 142-2 TO 172-0 FIRST DEFENCE LINE
SM BUND 18/5

DATE	DWG. NO.	REV. 0
------	----------	-----------