


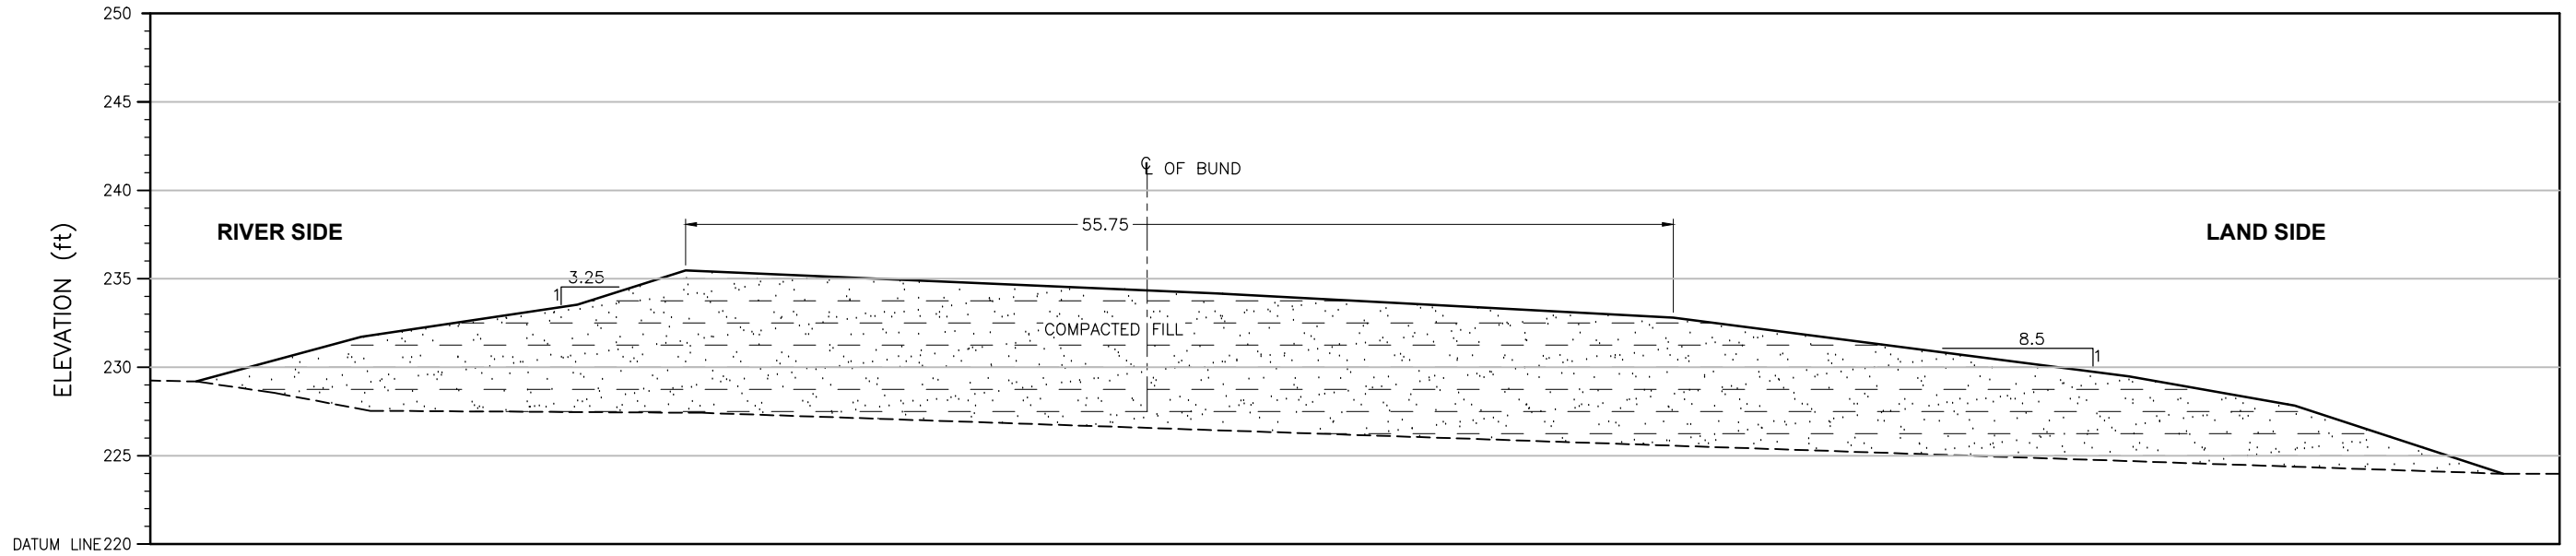


ELEVATION	(ft)	229.19	231.70	233.52	235.46	234.16	232.79	229.48	227.82	223.98
DISTANCE	(ft)	0.00	9.32	21.54	27.65	57.69	83.47	109.21	118.57	130.36

CROSS SECTION

Distance (ft)	X	Y
130.36	530070.81	3102537.30
118.57	530072.85	3102534.33
109.21	530074.55	3102532.04
83.47	530079.57	3102526.01
57.69	530084.92	3102520.20
27.65	530090.68	3102513.06
21.54	530091.69	3102511.49
9.32	530093.57	3102508.26
0.00	530095.30	3102506.01

CRS: UTM42N

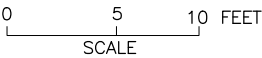

LEGEND:

STONE PICTING



COMPACTED FILL



NOTE:
THE HFL HAS BEEN ESTIMATED BASED ON THE SINDH BUND MANUAL
AND IS YET TO BE VALIDATED BY HISTORIC OBSERVATION.

SHEET 2

CLIENT:  IRRIGATION DEPARTMENT GOVERNMENT OF SINDH		 SINDH RESILIENCE PROJECT SINDH IRRIGATION DEPARTMENT							DRAWN	AA	IRRIGATION DEPARTMENT L.M BUND OLD MILE 6-7 TO 13-2 SECOND DEFENCE LINE L.M Bund 3/3			
										CHECKED				
										RECOMMENDED				
			REV.	DATE	DESCRIPTION	BY	CKD.	APPR.	APPROVED		DATE	DWG. NO.	REV.	
										MARCH, 2023	SRP/L.M Bund Old Mile 6-7 To 13-2/CS/02	0		