


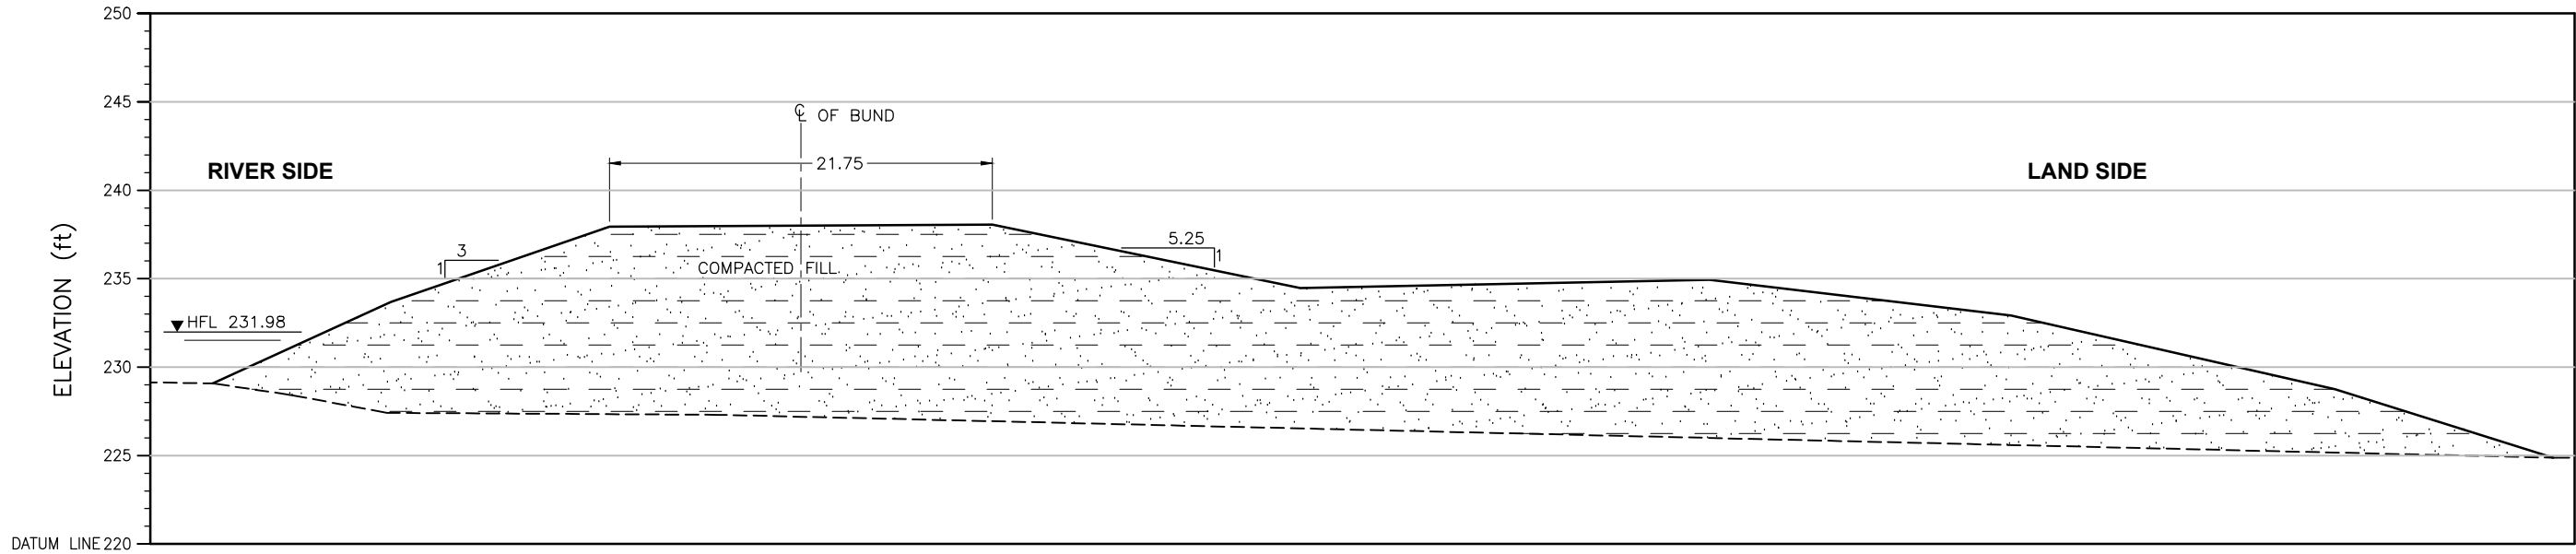

ELEVATION	(ft)	229.07	233.68	237.92	238.05	234.47	234.92	232.91	228.75	224.89
DISTANCE	(ft)	0.00	10.07	22.41	44.04	61.46	84.58	101.61	119.93	132.25

CROSS SECTION

Distance(ft)	X	Y
132.25	532943.49	3104913.16
119.93	532945.19	3104909.81
101.61	532947.07	3104904.49
84.58	532949.57	3104899.94
61.46	532952.24	3104893.35
44.04	532955.27	3104888.98
22.41	532958.26	3104883.09
10.07	532959.75	3104879.50
0.00	532961.88	3104877.29

LEGEND:


STONE PICHING



COMPACTED FILL



CRS: UTM42N

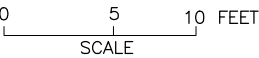

NOTE:
THE HFL HAS BEEN ESTIMATED BASED ON THE SINDH BUND MANUAL
AND IS YET TO BE VALIDATED BY HISTORIC OBSERVATION.

SHEET 1

CLIENT:  IRRIGATION DEPARTMENT GOVERNMENT OF SINDH		 SINDH RESILIENCE PROJECT SINDH IRRIGATION DEPARTMENT							DRAWN	AA	IRRIGATION DEPARTMENT L.M BUND OLD MILE 6-7 TO 13-2 SECOND DEFENCE LINE L.M Bund 1/1			
										CHECKED				
										RECOMMENDED				
			REV.	DATE	DESCRIPTION	BY	CKD.	APPR.	APPROVED		DATE	DWG. NO.	REV.	
								MARCH, 2023	SRP/L.M Bund Old Mile 6-7 To 13-2/CS/01	0				