


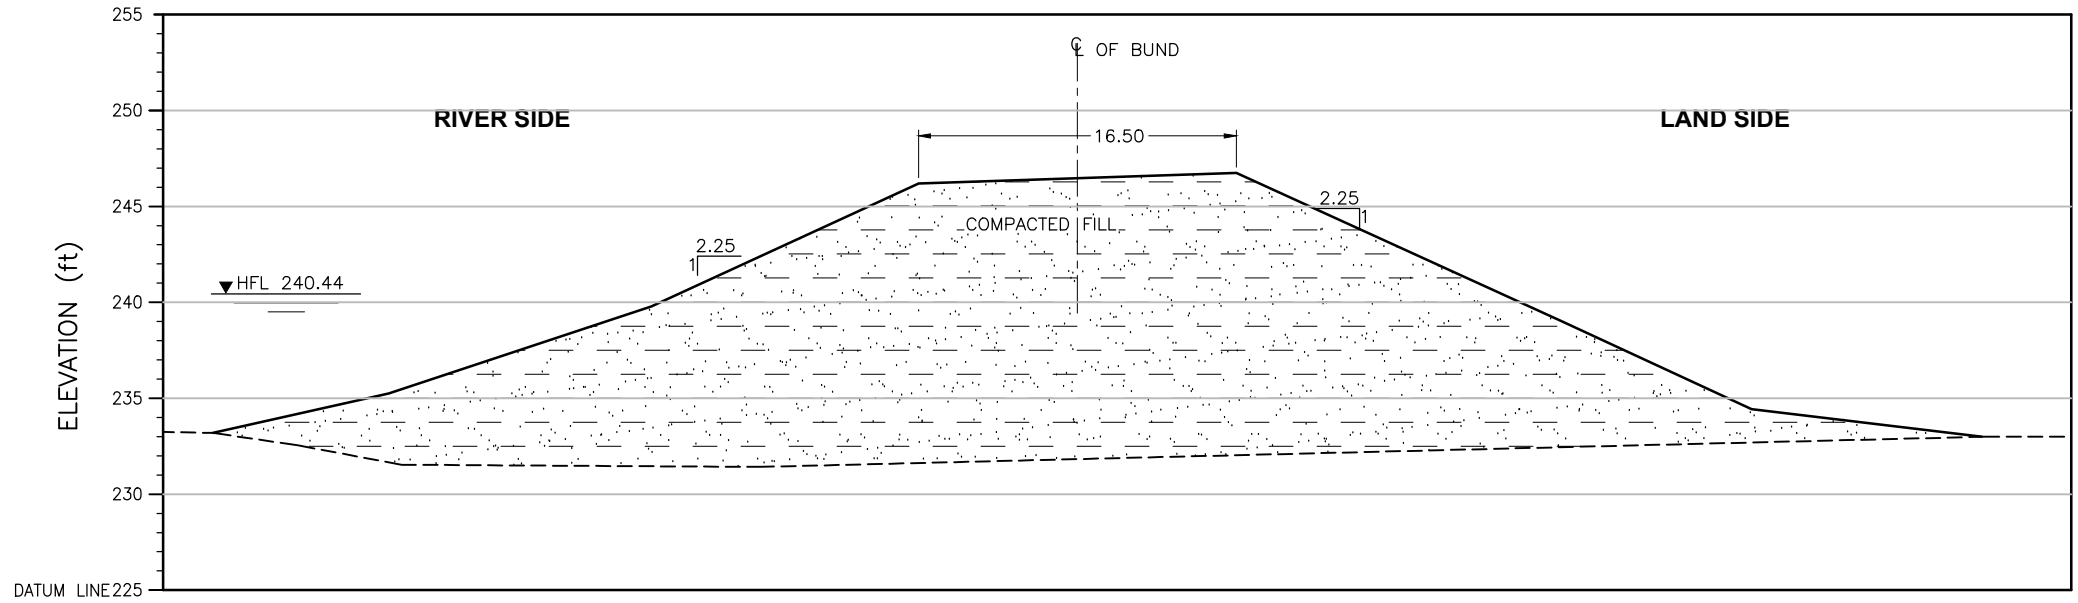

ELEVATION	(ft)	233.19	235.25	239.78	246.17	246.72	239.00	234.42	232.99
DISTANCE	(ft)	0.00	9.16	22.83	36.75	53.29	70.27	80.13	92.12

CROSS SECTION

LEGEND:

STONE PITCHING




COMPACTED FILL



Distance(ft)	X	Y
92.12	540459.07	3107012.21
80.13	540459.95	3107008.62
70.27	540461.74	3107006.11
53.29	540464.09	3107001.48
36.75	540465.60	3106996.65
22.83	540467.28	3106992.76
9.16	540468.17	3106988.51
0.00	540469.85	3106986.29

CRS: UTM42N

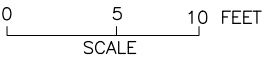

NOTE:
THE HFL HAS BEEN ESTIMATED BASED ON THE SINDH BUND MANUAL
AND IS YET TO BE VALIDATED BY HISTORIC OBSERVATION.

SHEET 2

CLIENT:  IRRIGATION DEPARTMENT GOVERNMENT OF SINDH		 SINDH RESILIENCE PROJECT SINDH IRRIGATION DEPARTMENT							DRAWN	AA	IRRIGATION DEPARTMENT L.M BUND MILE 0-0 TO 6-7 FIRST DEFENCE LINE L.M Bund 3/1			
										CHECKED				
										RECOMMENDED				
			REV.	DATE	DESCRIPTION	BY	CKD.	APPR.	APPROVED		DATE	DWG. NO.	REV.	
										MARCH, 2023	SRP/L.M Bund Mile 0-0 To 6-7/CS/02	0		