


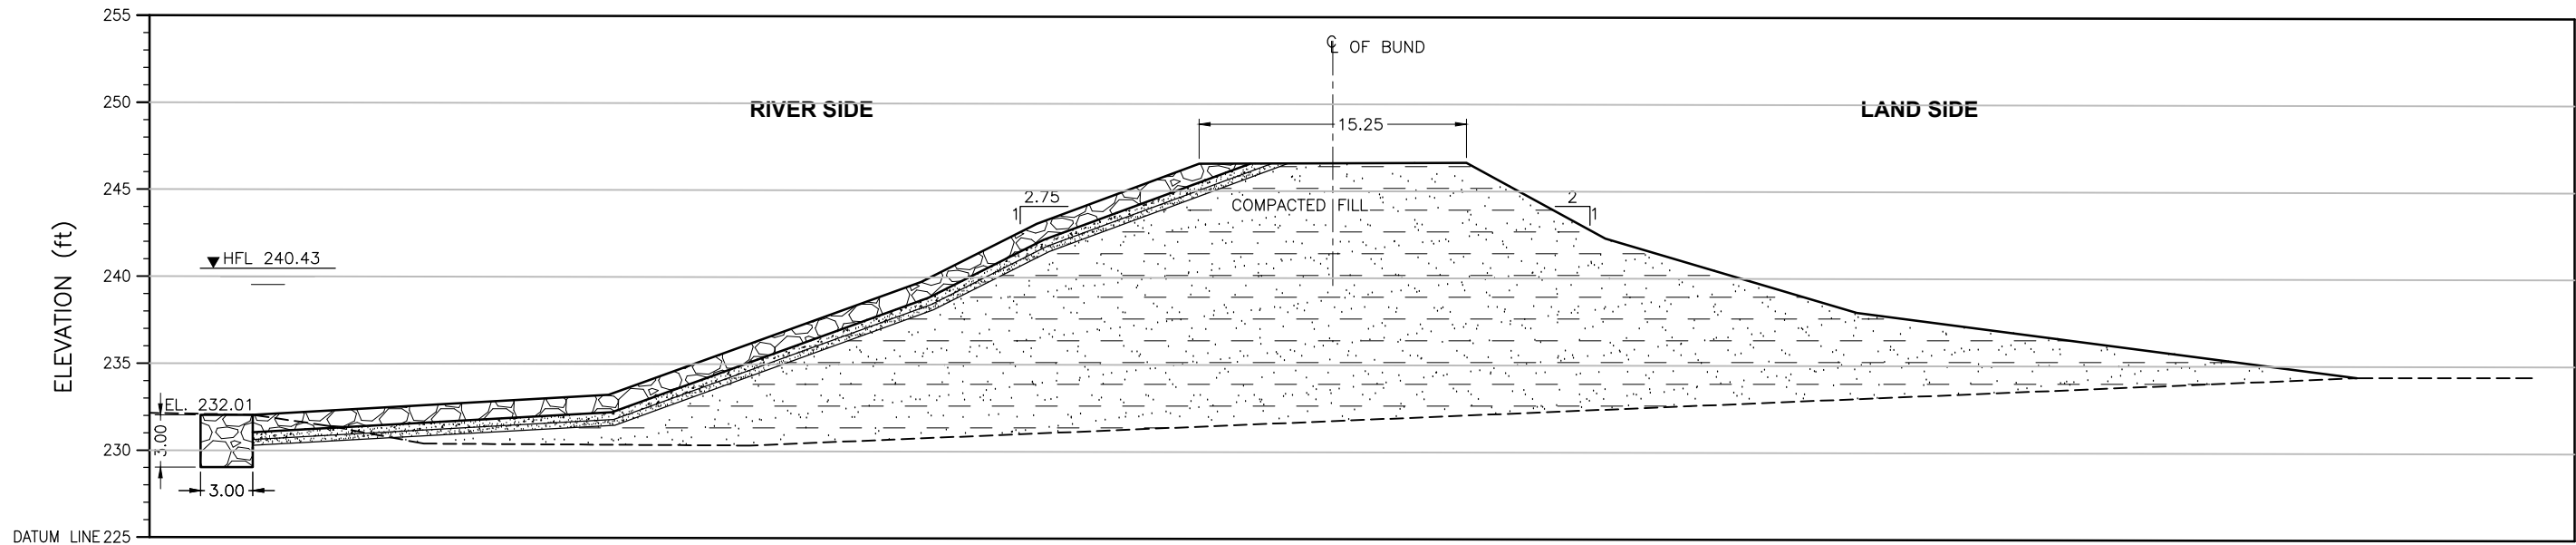

ELEVATION	(ft)	232.01	233.14	239.64	242.97	246.40	246.46	242.12	237.85	234.10
DISTANCE	(ft)	0.00	20.45	38.44	45.07	54.40	69.76	77.75	92.19	120.93

CROSS SECTION

LEGEND:

STONE PICTING




COMPACTED FILL



Distance(ft)	X	Y
120.93	543465.91	3108534.37
92.19	543461.38	3108541.89
77.75	543459.10	3108545.66
69.76	543457.94	3108547.81
54.40	543455.78	3108551.97
45.07	543454.39	3108554.45
38.44	543454.25	3108556.66
20.45	543451.95	3108561.67
0.00	543448.54	3108566.88

CRS: UTM42N

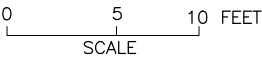

NOTE:
THE HFL HAS BEEN ESTIMATED BASED ON THE SINDH BUND MANUAL
AND IS YET TO BE VALIDATED BY HISTORIC OBSERVATION.

SHEET 1

CLIENT:  IRRIGATION DEPARTMENT GOVERNMENT OF SINDH		 SINDH RESILIENCE PROJECT SINDH IRRIGATION DEPARTMENT							DRAWN	AA	IRRIGATION DEPARTMENT L.M BUND MILE 0-0 TO 6-7 FIRST DEFENCE LINE L.M Bund 1/0			
										CHECKED				
										RECOMMENDED				
			REV.	DATE	DESCRIPTION	BY	CKD.	APPR.	APPROVED		DATE	DWG. NO.	REV.	
								MARCH, 2023	SRP/L.M Bund Mile 0-0 To 6-7/CS/01	0				