


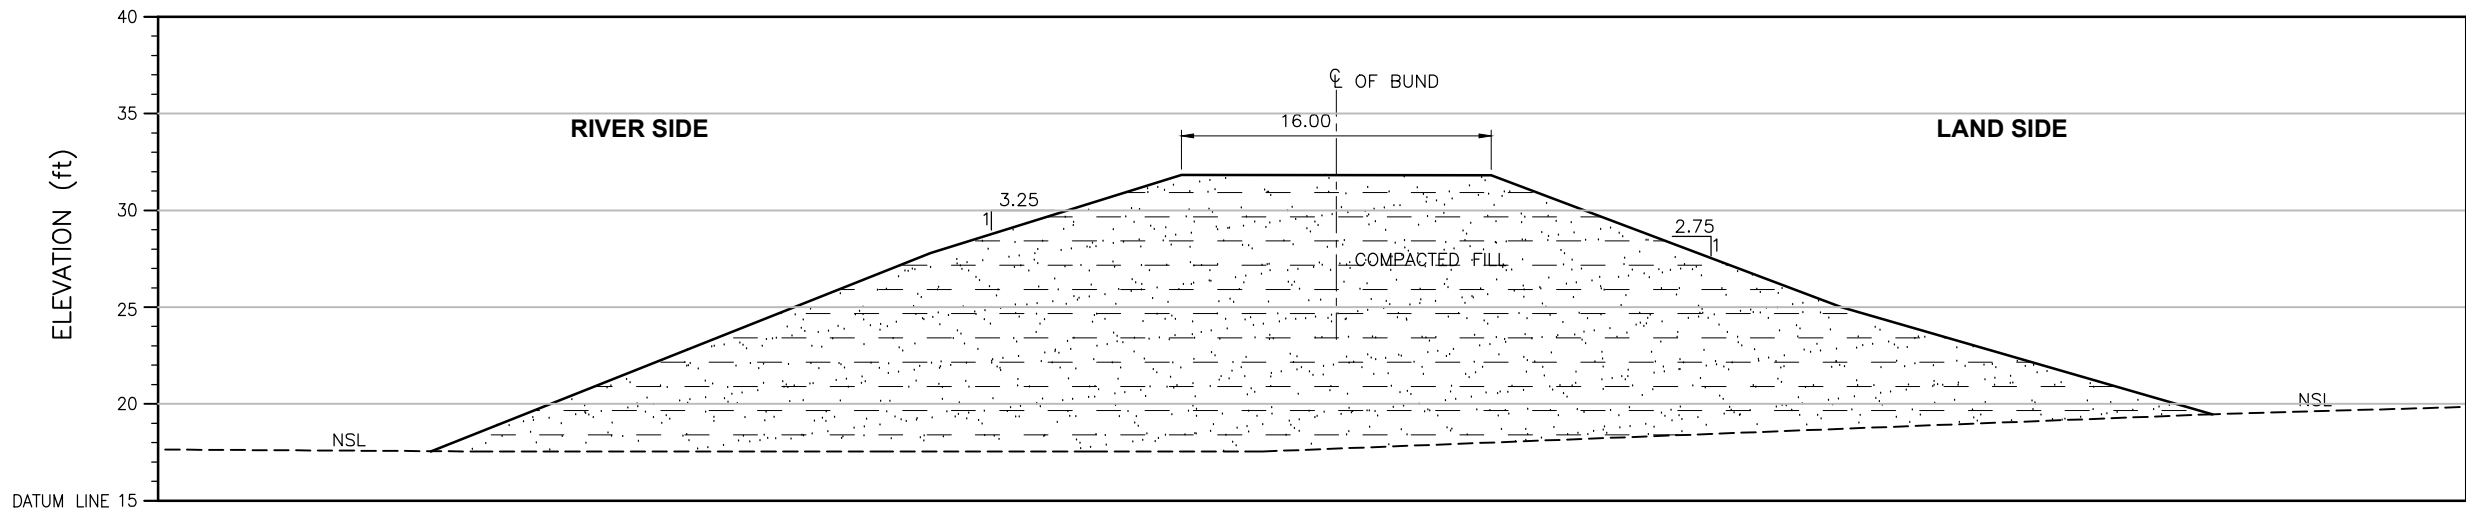

R.L	(ft)	17.57	27.81	31.83	31.82	25.02	19.49
DISTANCE	(ft)	0.00	25.80	38.76	54.74	72.83	91.98

CROSS SECTION

Distance (ft)	X	Y
0.00	382065.734	2703579.379
25.80	382062.547	2703586.568
38.76	382061.258	2703590.313
54.74	382059.762	2703594.959
72.83	382057.403	2703599.954
91.98	382055.994	2703605.669

CRS: UTM42N

LEGEND:

STONE PICTING



COMPACTED FILL



SHEET 8

CLIENT:



IRRIGATION DEPARTMENT
GOVERNMENT OF SINDH



SINDH RESILIENCE PROJECT
SINDH IRRIGATION DEPARTMENT

							DRAWN	AA
							CHECKED	
							RECOMMENDED	
REV.	DATE	DESCRIPTION	BY	CKD.	APPR.	APPROVED		

IRRIGATION DEPARTMENT
BAHGARUCHITO BUND
X1 BU Bund 25/1 Miles

DATE	DWG. NO.	REV. 0
------	----------	-----------