


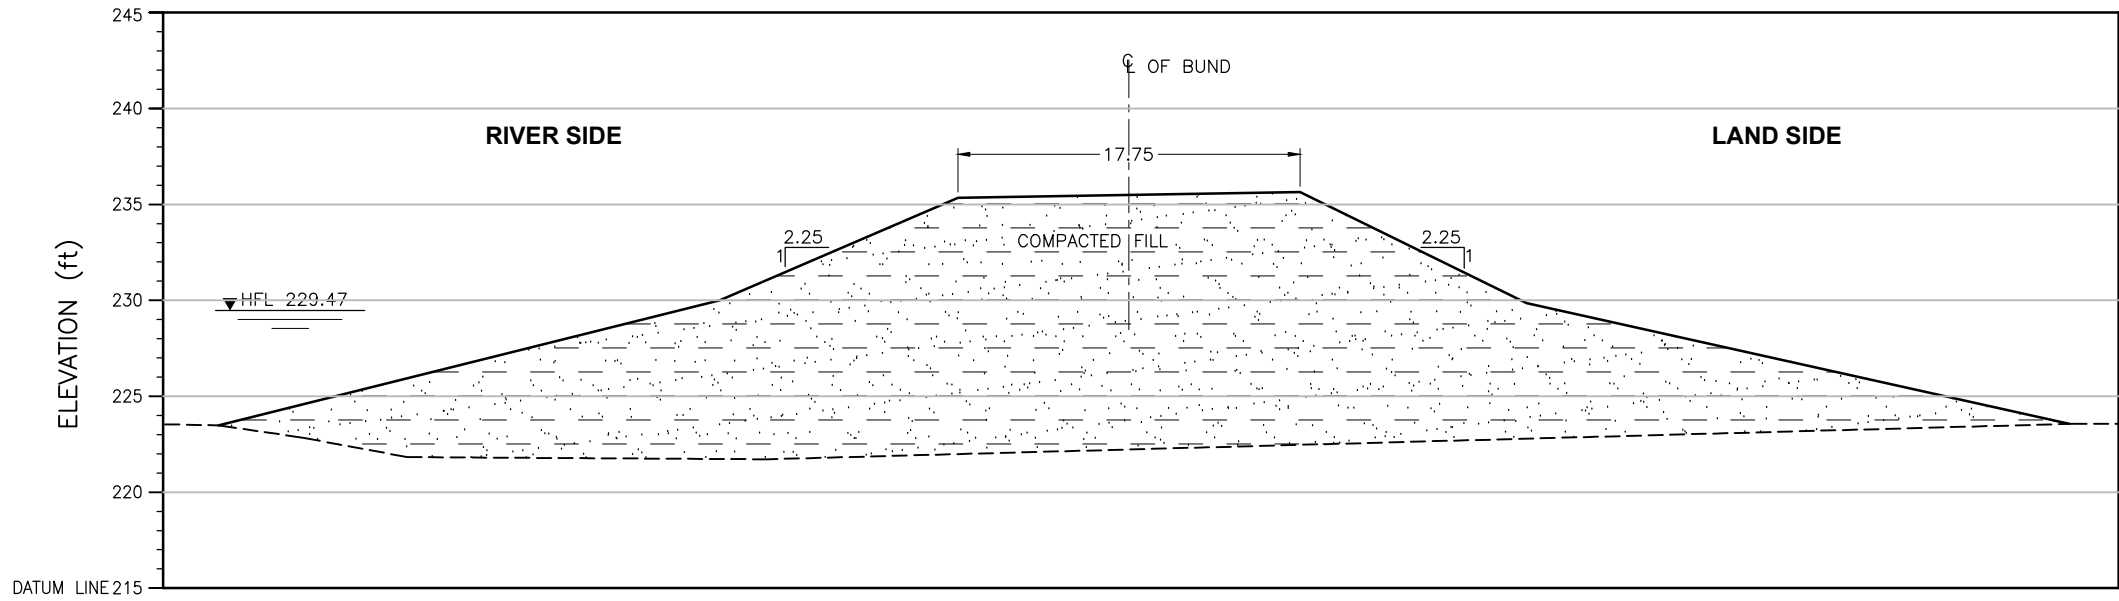

ELEVATION	(ft)	223.48		229.99		235.31		235.63		229.85		223.55
DISTANCE	(ft)	0.00		26.11		38.51		56.32		68.12		96.36

CROSS SECTION

LEGEND:

STONE PICHING




COMPACTED FILL



Distance(ft)	X	Y
96.36	520443.66	3097320.87
68.12	520435.30	3097323.04
56.32	520431.82	3097324.00
38.51	520426.88	3097326.29
26.11	520423.46	3097328.00
0.00	520415.80	3097330.17

CRS: UTM42N

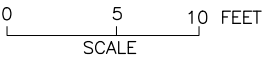

NOTE:
THE HFL HAS BEEN ESTIMATED BASED ON THE SINDH BUND MANUAL
AND IS YET TO BE VALIDATED BY HISTORIC OBSERVATION.

SHEET 1

CLIENT:  IRRIGATION DEPARTMENT GOVERNMENT OF SINDH		 SINDH RESILIENCE PROJECT SINDH IRRIGATION DEPARTMENT							DRAWN	AA	IRRIGATION DEPARTMENT QADIRPUR BUND 10-4 TO 14-4 FIRST DEFENCE LINE Qadirpur Bund 3/5			
										CHECKED				
										RECOMMENDED				
			REV.	DATE	DESCRIPTION	BY	CKD.	APPR.	APPROVED		DATE	DWG. NO.	REV.	
										MARCH, 2023	SRP/Qadirpur Bund 10-4 To 14-4/CS/01	0		