


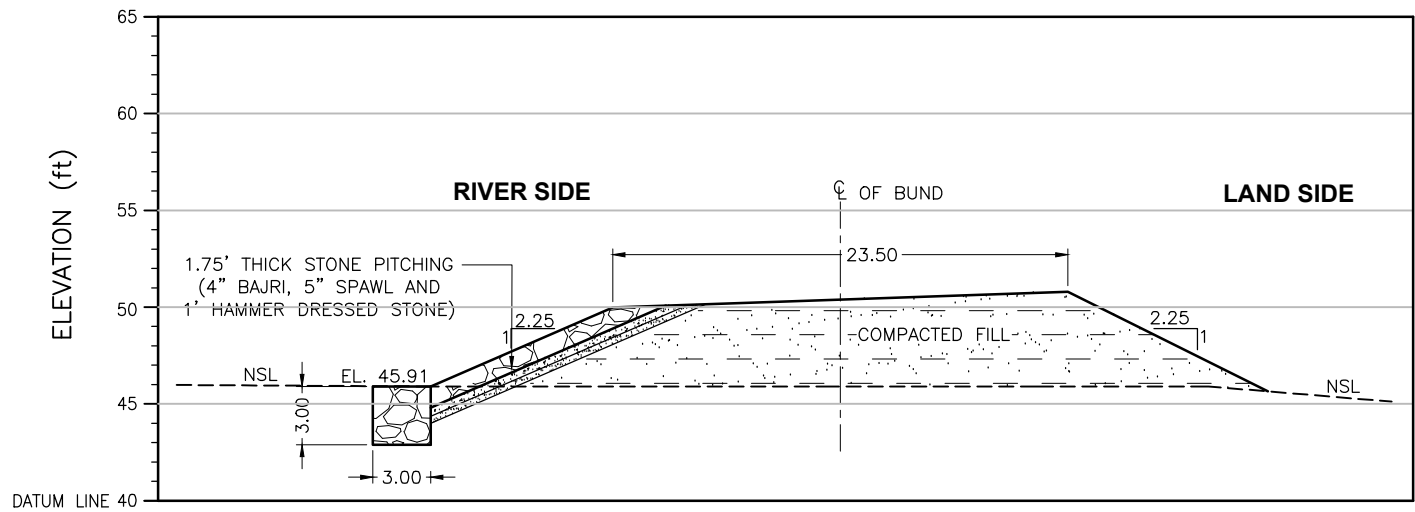

R.L	(ft)	45.91	49.98	50.80	42.46
DISTANCE	(ft)	0.00	9.41	32.89	49.63

CROSS SECTION

Distance(ft)	X	Y
49.63	415566.964	2749666.61
32.89	415569.743	2749661.97
9.41	415575.504	2749657.71
0.00	415577.939	2749656.20

CRS: UTM42N

LEGEND:

STONE PICHTING



COMPACTED FILL



CLIENT:  IRRIGATION DEPARTMENT GOVERNMENT OF SINDH		 SINDH RESILIENCE PROJECT SINDH IRRIGATION DEPARTMENT						DRAWN	AA	IRRIGATION DEPARTMENT MS BUND 0 TO 26 X1 M/S Bund 17/3 Miles		
								CHECKED				
								RECOMMENDED				
			REV.	DATE	DESCRIPTION	BY	CKD.	APPR.	APPROVED	DATE	DWG. NO.	REV. 0